


Do not scale from this drawing; work to figured dimensions only. All existing dimensions to be checked on site. All discrepancies must be notified to the issuing office.


This drawing is to be read in conjunction with all other relevant documentation, including that produced by other Comhairle Departments, consultants, sub-contractors and suppliers.

© Comhairle nan Eilean Siar, Assets and Infrastructure (2024). No part of this drawing may be reproduced without their prior written permission.

NOTES:

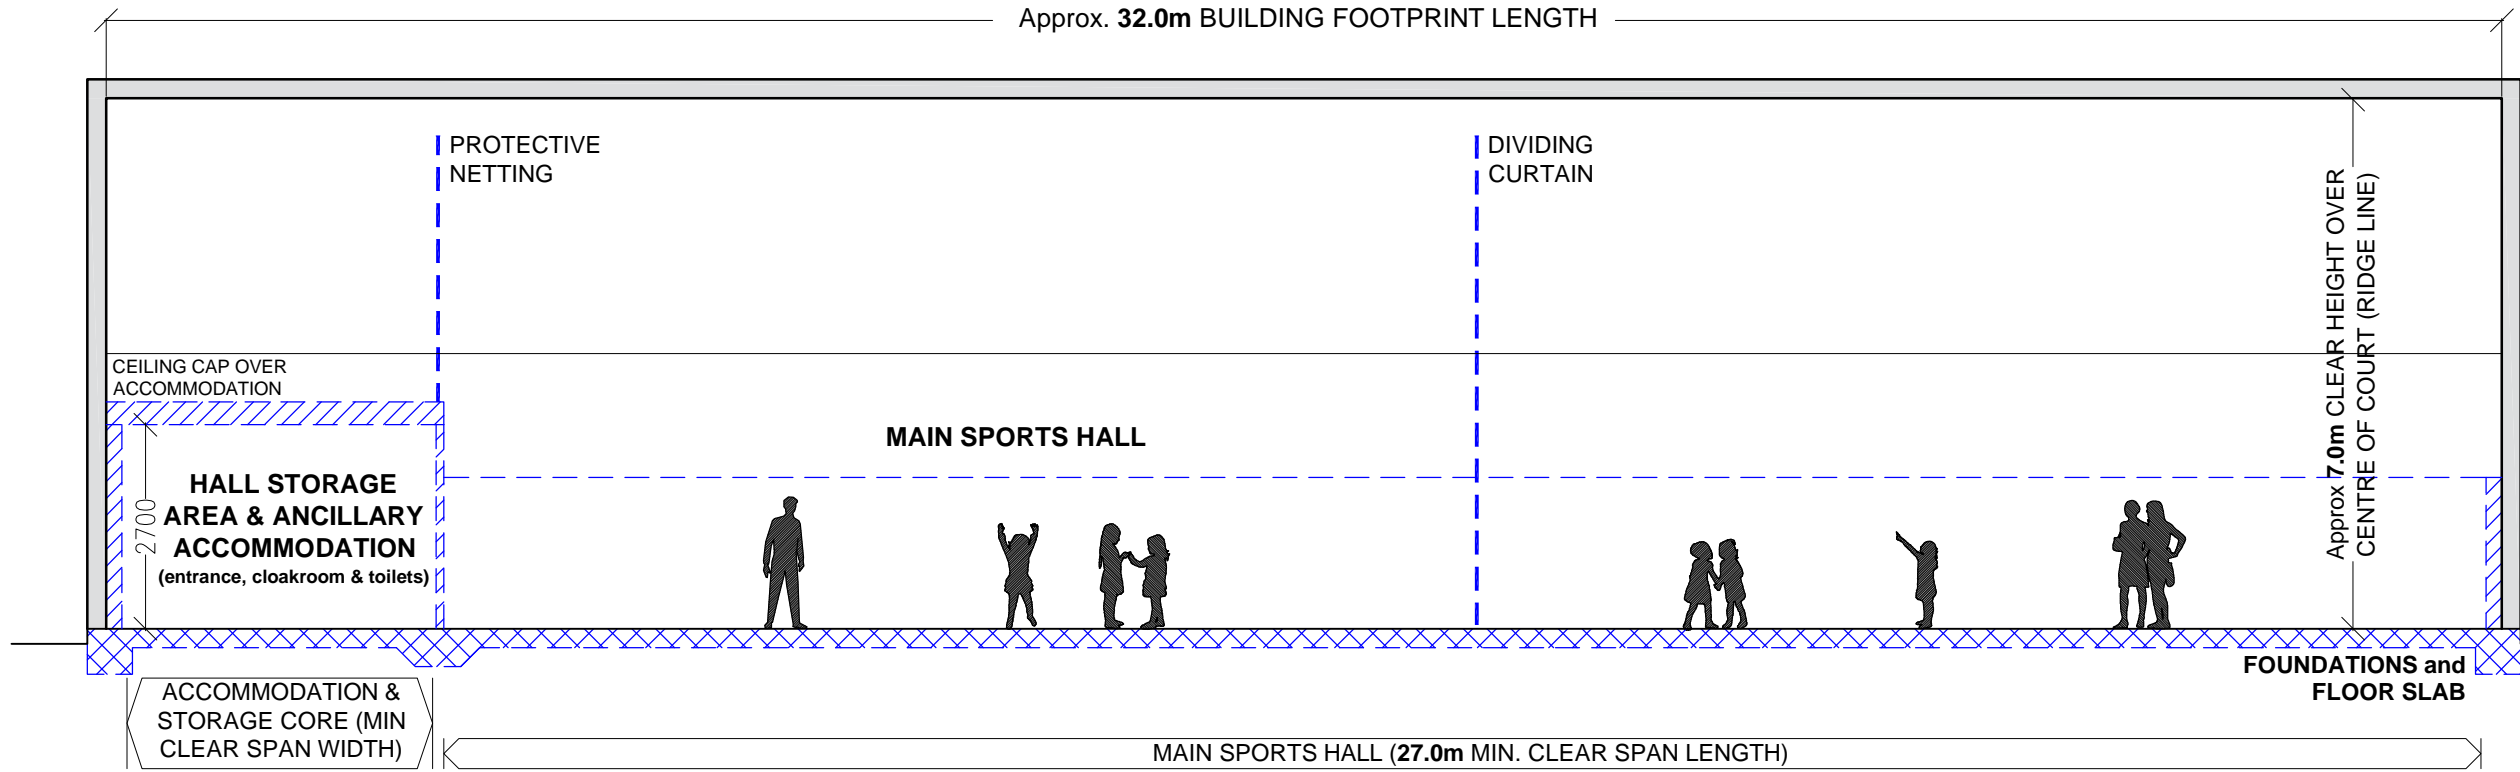

PROPOSED LONG SECTION 1:100

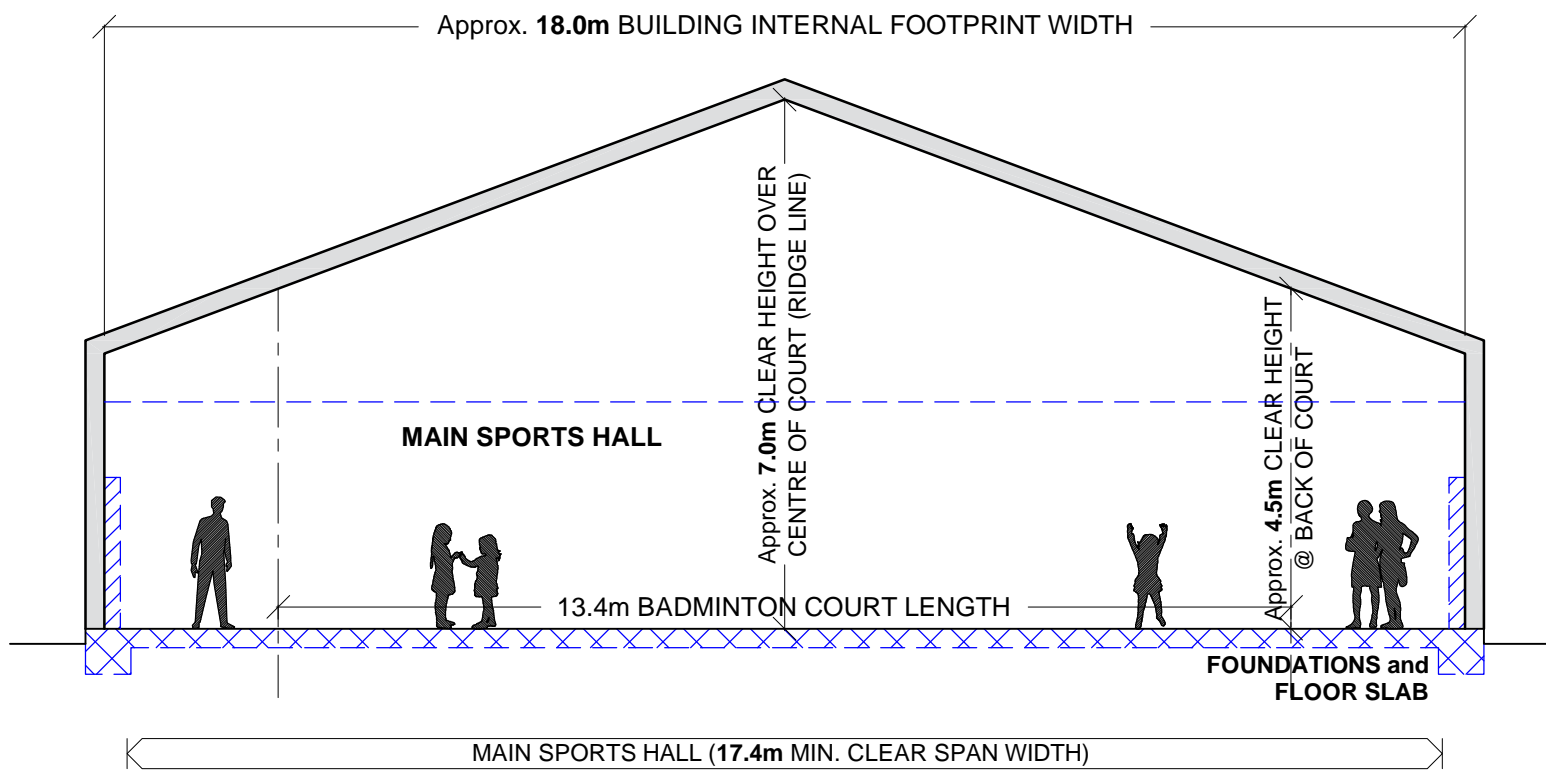


PROPOSED CROSS SECTION 1:100

PROPOSED DRAWING KEY:

SHELL STRUCTURE WORKS
EXTENT OF PROPOSED BUILDING
SUPERSTRUCTURE & EXTERNAL
ENVELOPE SHELL, TENSILE FABRIC
STRUCTURE, Approx. 575sqm AREA


FIT-OUT & OTHER WORKS
BUILDING FOUNDATIONS &
STRUCTURAL FLOOR SLAB

INTERNAL PARTITIONS &
EXTERNAL WALL LININGS

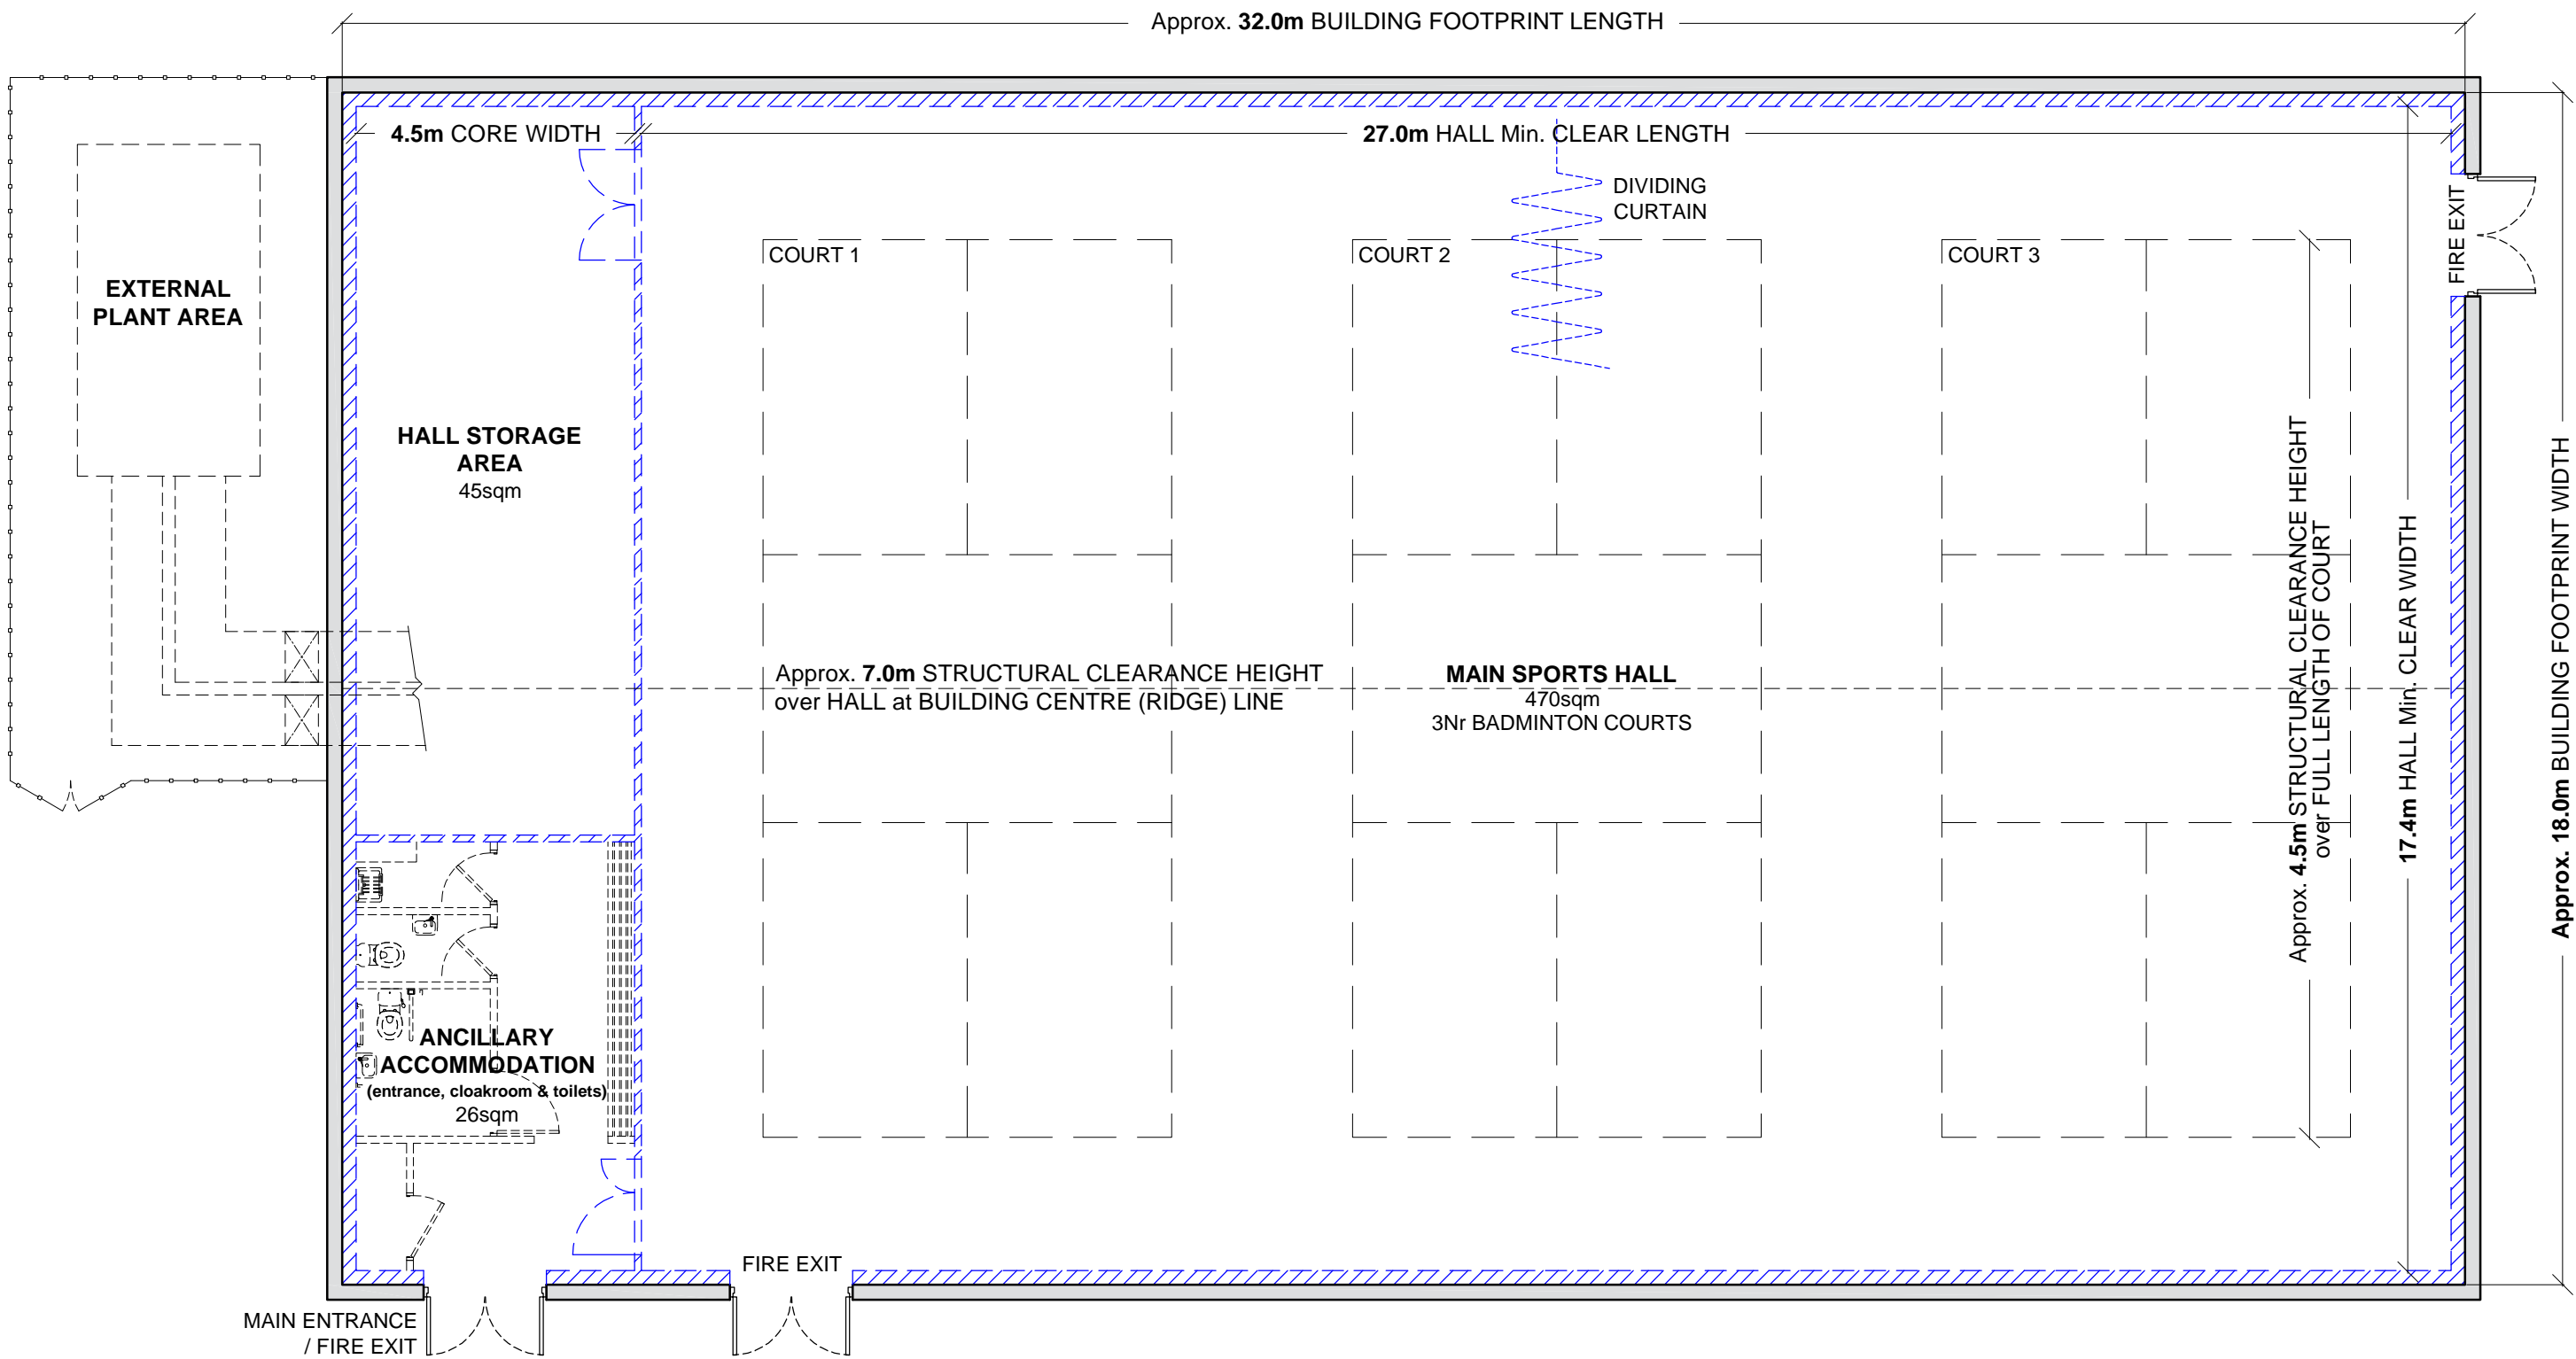

PROPOSED FLOOR PLAN 1:100

PRELIMINARY

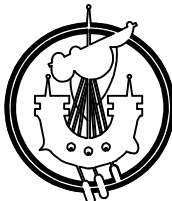rev	description	drawn	ckd	date
<div></div> <div>COMHAIRLE NAN EILEAN SIAR PROPERTY AND INFRASTRUCTURE: Building Projects</div>				
Project: STORNOWAY PRIMARY SCHOOL SPORTS HALL DEVELOPMENT				
Drawing: Proposed Shell Floor Plan & Sections Tensile Fabric Structure				
Project No: TSC/EL/31:072				
Scale: 1:100		Date: 24/01/24		
Original Size: A2		Drawn: RM		
		Checked:		
Calum Mackenzie Chief Officer Assets & Infrastructure, Chief Executive's Department Sandwick Road, Stornoway, HS12BW T: 01851 600501				
		<div><input checked="" type="checkbox"/> Balivanich, Benbecula, HS7 5LA T: 01870 602425</div> <div><input type="checkbox"/></div>		
DRAWING No.		SKETCH(SH)01		Rev: