



This is Plan 2 referred to in the foregoing Comhairle nan Eilean Siar (Disabled Persons' Parking Places) Order 2018

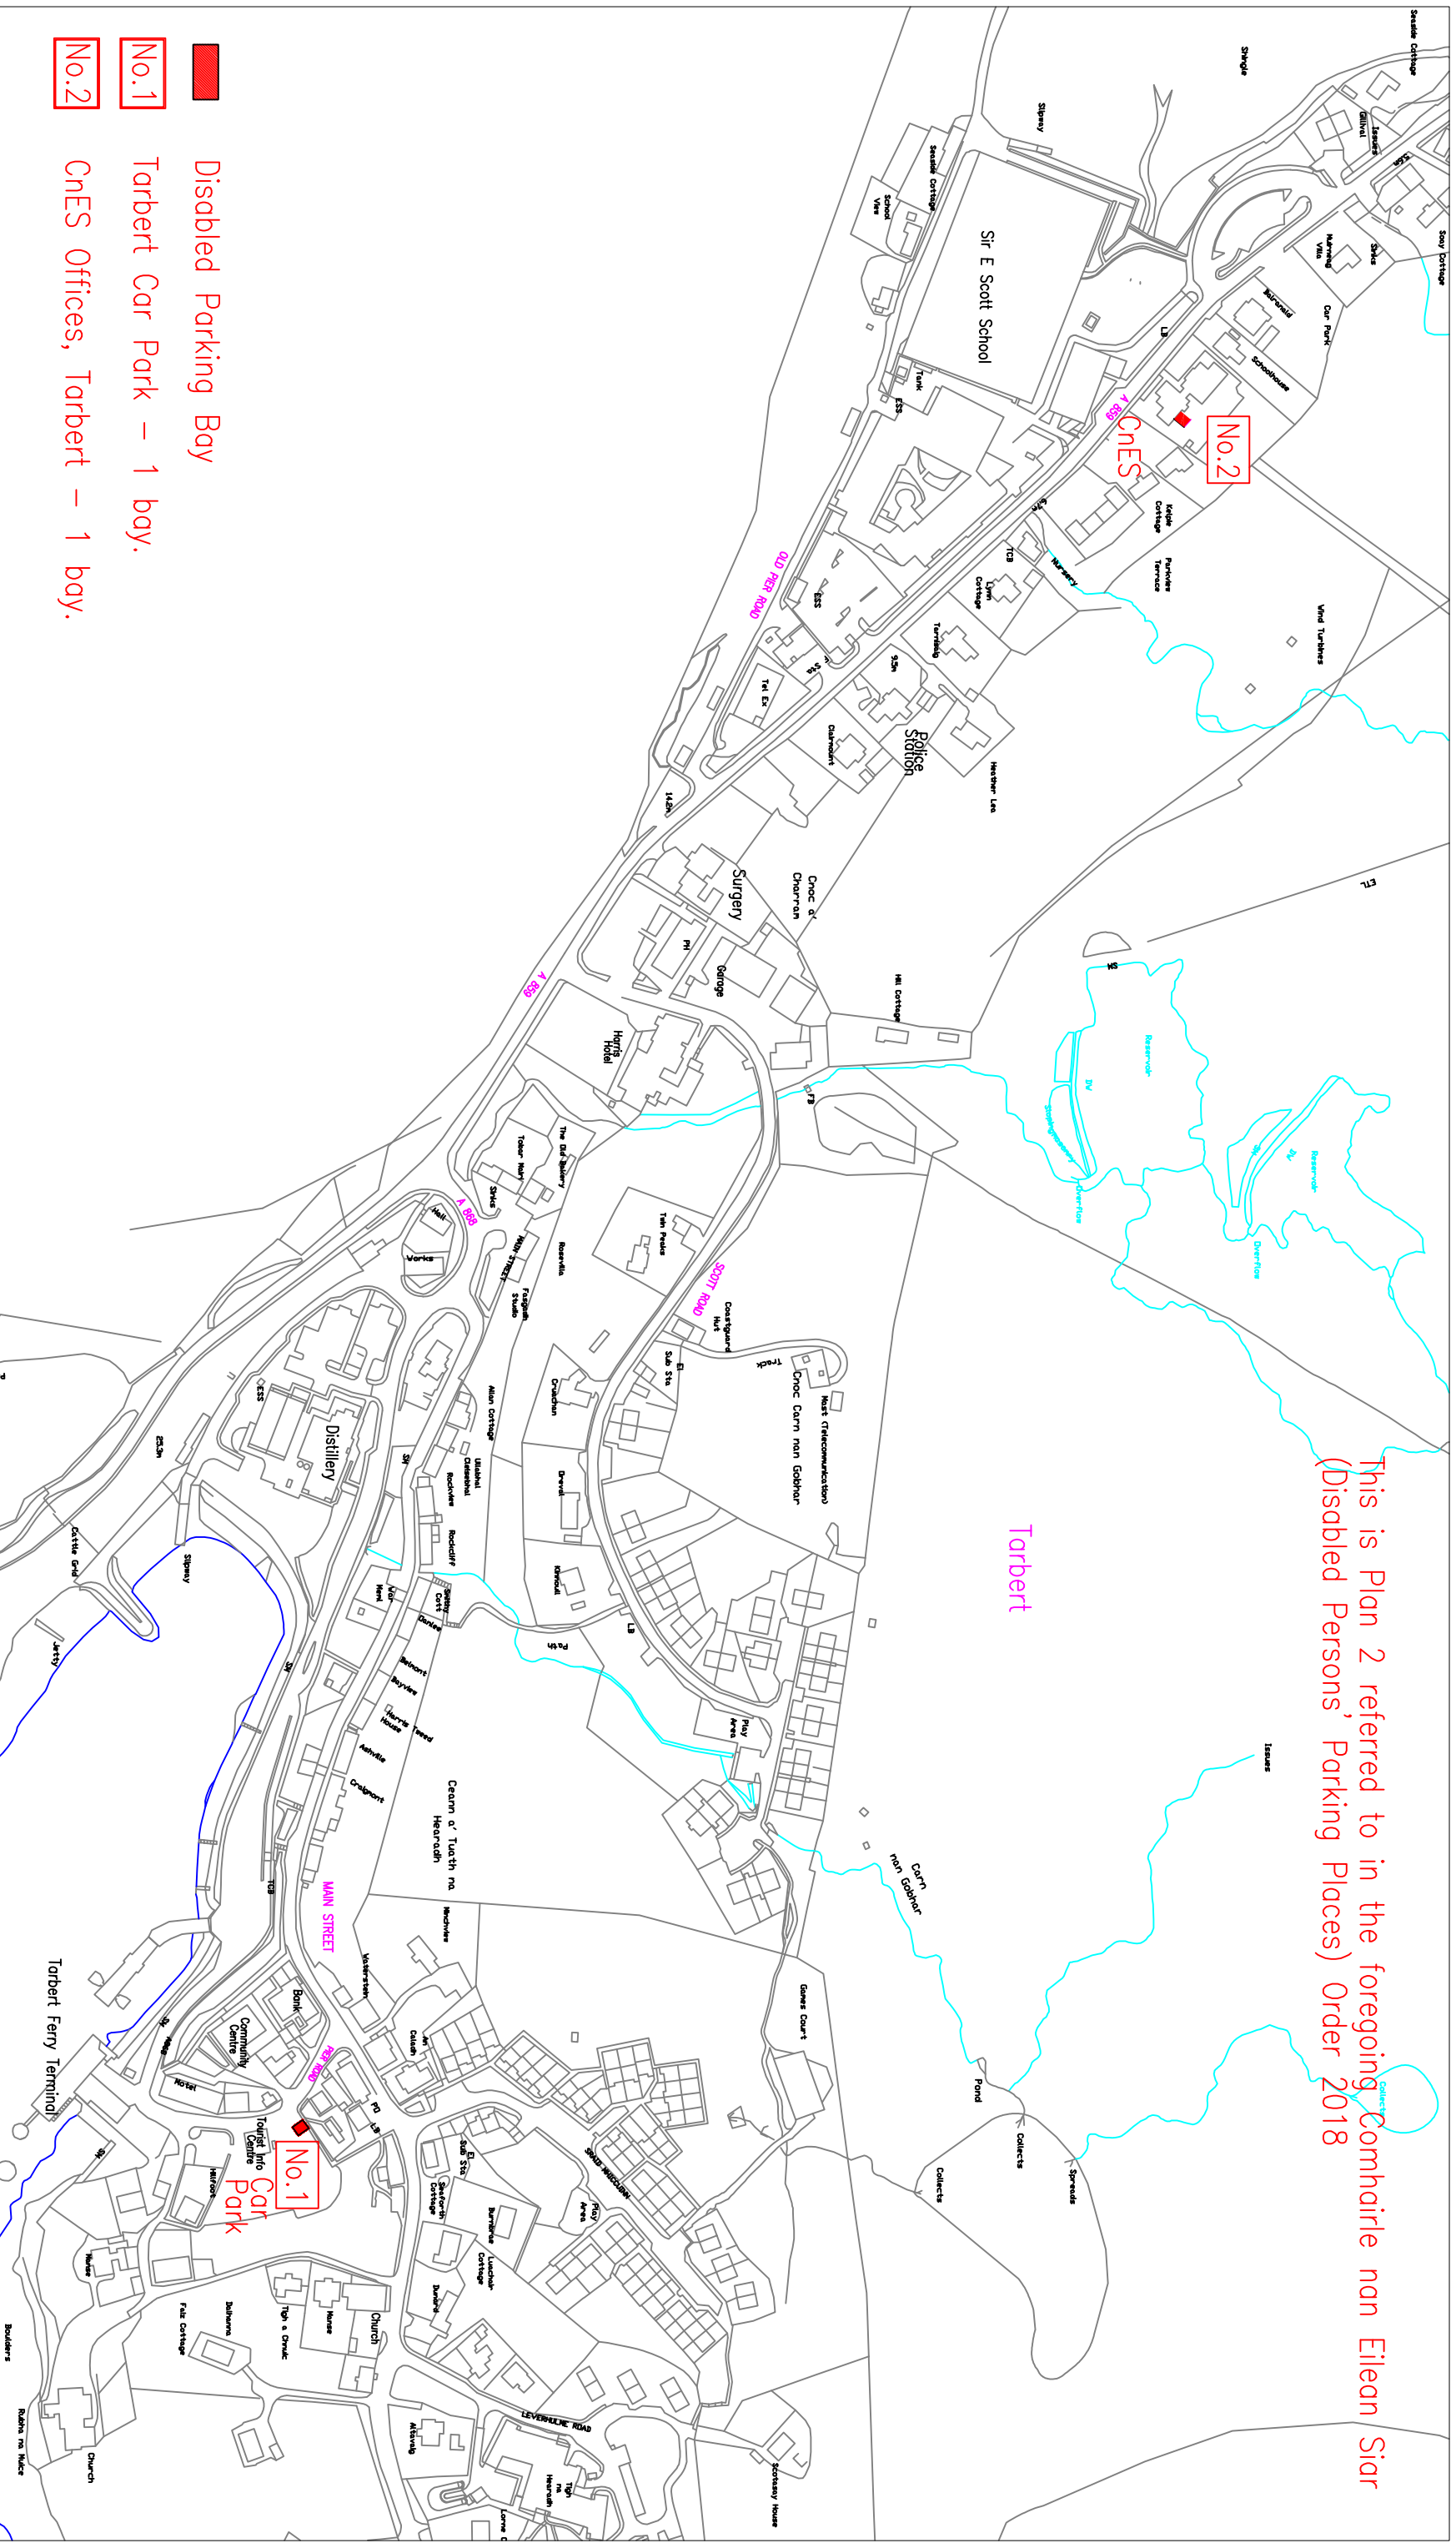

- No.1 Disabled Parking Bay
- No.1 Tarbert Car Park – 1 bay.
- No.2 CnES Offices, Tarbert – 1 bay.

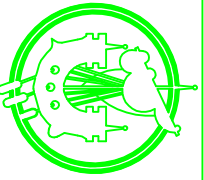

COMHAIRLE NAN EILEAN SIAR
TECHNICAL SERVICES:

Iain Mackinnon, B.Sc., CEng., FICE, MCIWEM
Director of Technical Services.
Sandwick Road, Stormoway, HS1 2BW

Project No:	Disabled Persons Parking Places Order 2018		
Project:	Disabled Persons Parking Places Order 2018		
Drawing:	Location Plan - Tarbert		
rev	description	drawn	ckd
	nts	Feb'18	jml
	Original Size: A3	Date: Drawn: Checked:	
			Rev:

DRAWING No. 19(8A 48) 01