


Do not scale from this drawing; work to figured dimensions only. All existing dimensions to be checked on site. All discrepancies must be notified to the issuing office.

This drawing is to be read in conjunction with all other relevant documentation, including that produced by other Comhairle Departments, consultants, sub-contractors and suppliers.


© Comhairle nan Eilean Siar Technical Services (20 ). No part of this drawing may be reproduced without their prior written permission.

**NOTES:**

- No.1 Perceval Square 3 No.
- No.2 Carn Gardens, South Beach Street - 3 No.
- No.3 South Beach Car Park - 2 No.
- No.4 South Beach St, adjacent to Health Board Offices -1No.
- No.5 Kenneth Street adjacent to Sty Gazette Office - 1 No.
- No.6 North Beach Street, adjacent to Opticians - 1 No.
- No.7 Francis Street, adjacent to Job Centre - 1 No.
- No.8 South Beach Street adjacent to DWP Office - 1No.

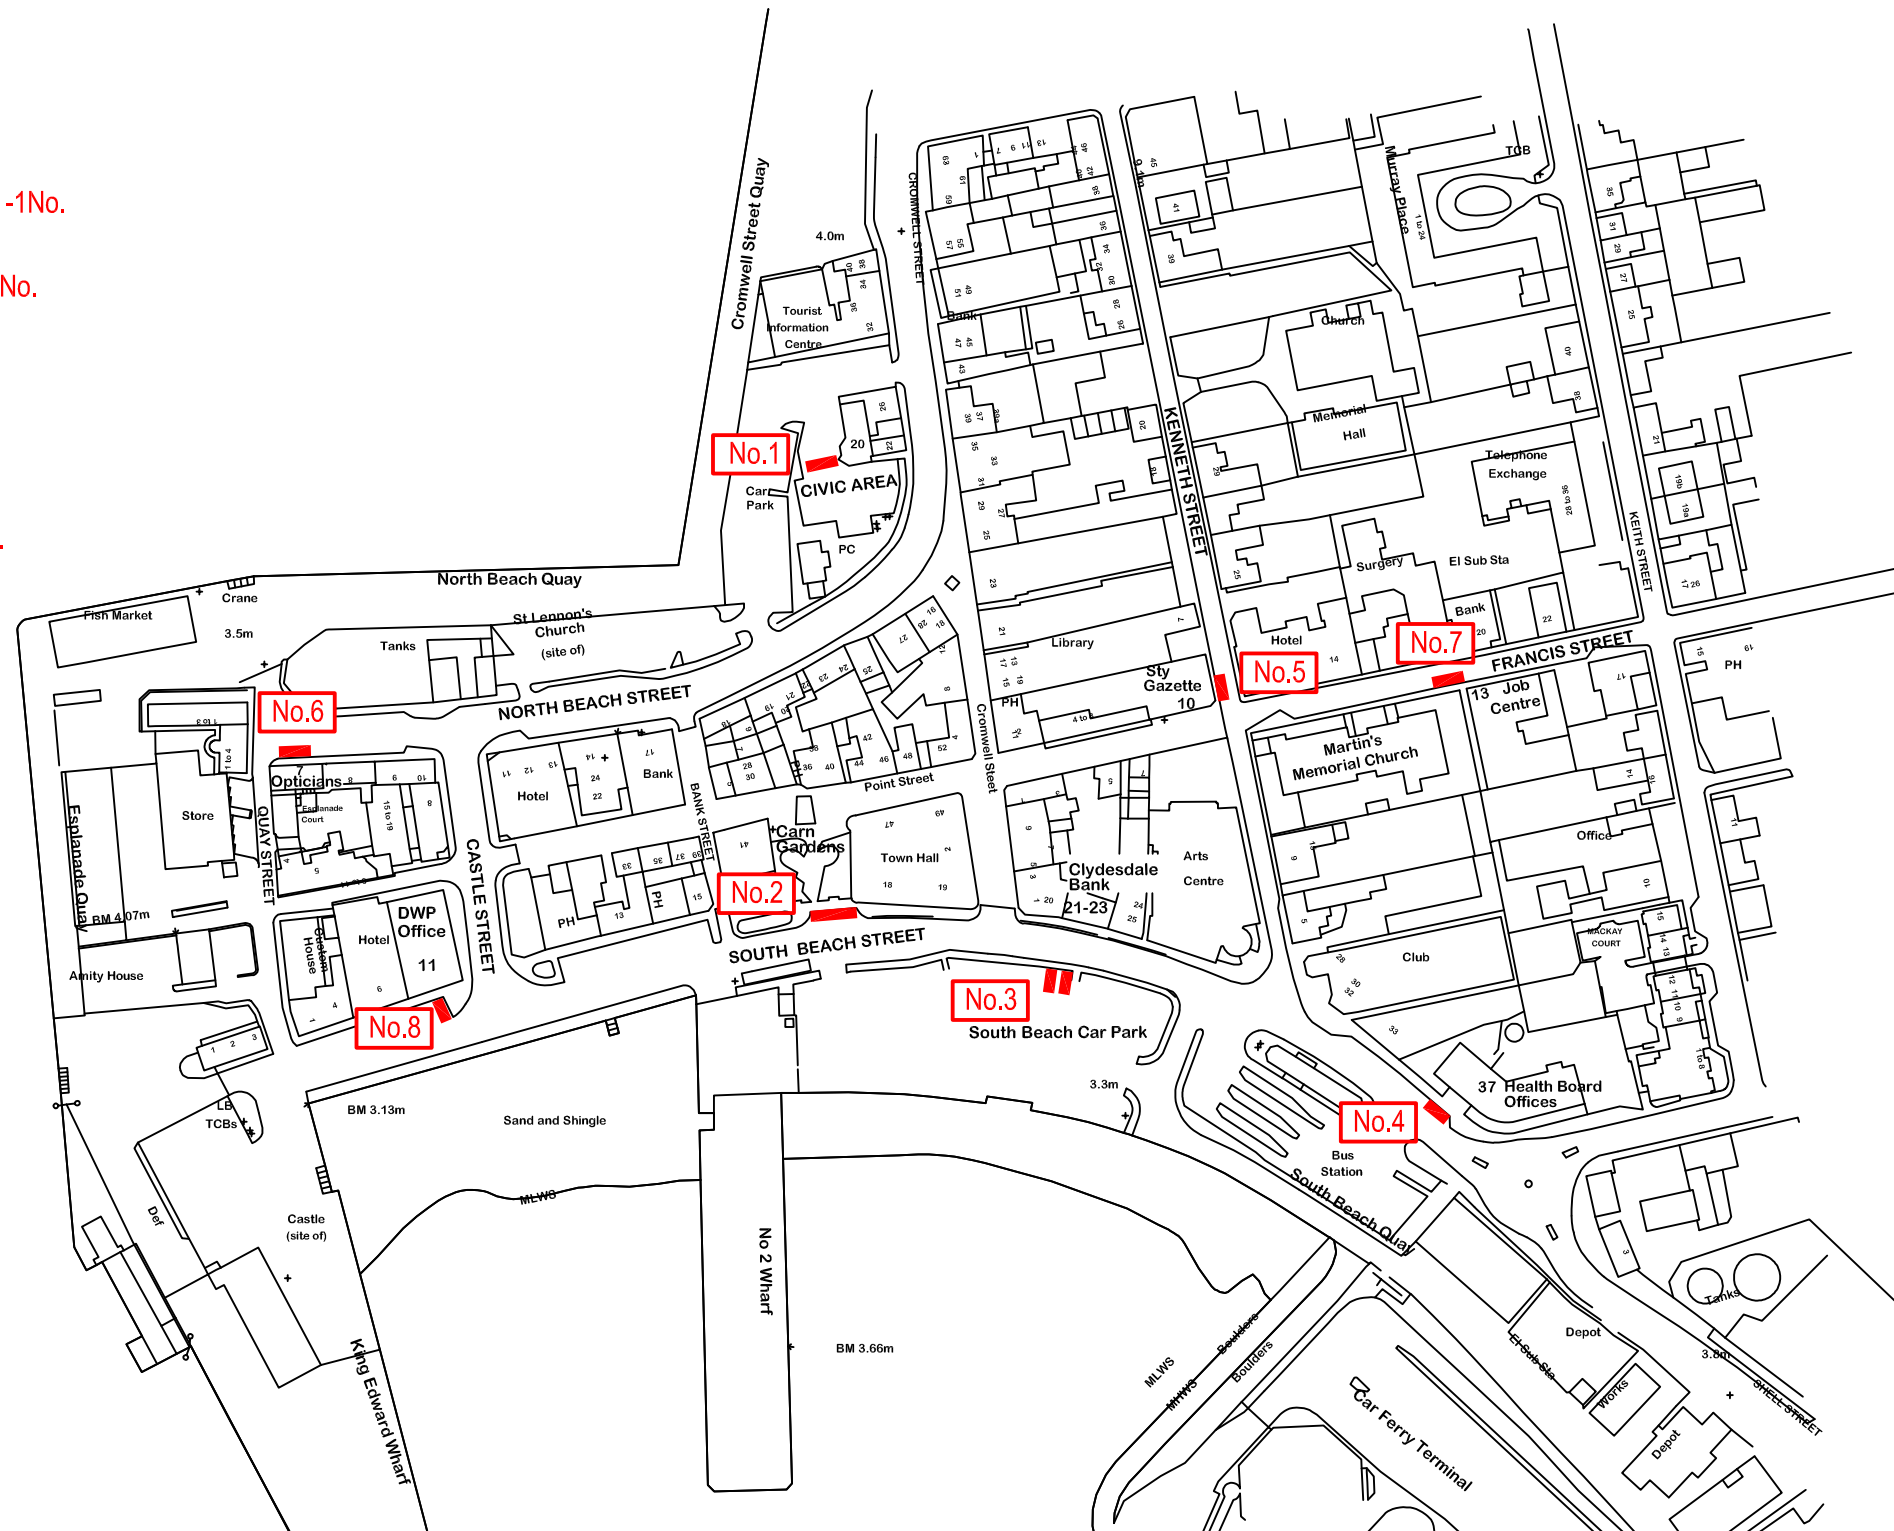

CONSULTATION

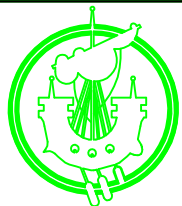

**COMHAIRLE NAN EILEAN SIAR**  
**TECHNICAL SERVICES:**  
**ROADS MAINTENANCE**

Iain Mackinnon, BSc., CEng., MICE, MCIWEM  
 Director of Technical Services.

**Sandwick Road, Stornoway, HS1 2BW**  
 T: 01851 703773



**Balivanich, Benbecula, HS7 5LA**  
 T: 01870 602425



Project No:  
 Project:  
 Stornoway Town Centre Disabled Bays  
 Disabled Persons Parking Places Order

Drawing:  
 Existing Layout

rev	description	drawn	ckd	date
	Scale: 1:2000	Date:	18/04/12	
	Original Size: A3	Drawn:	DMA	
		Checked:	DMR	

DRAWING No. 19(6A30)01 Rev: A