



COMHAIRLE NAN EILEAN SIAR

The Town and Country Planning Scotland Act 1997 – Section 36(1)

Town and Country Planning General Development Procedure Order 2013 Regulation 16

Planning Register - Part 1

Application Details

Reference Number	24/00536/PPD
Date registered as valid	12 January 2025
Description of Development	Part Change of Use of Building from Retail to Hot Food Takeaway
Address or description of location to which the development relates	Farm Shop, Hougharry, Isle of North Uist
Applicant Name	Mrs Anne MacLellan, The Dunes Catering
Applicant Address	Druim Torrach, 17 Hougharry, Isle of North Uist
Agent name (if applicable)	
Agent address (if applicable)	


The above application summary is accompanied by plans and drawings sufficient to describe the development and where relevant any design statement.

Important Note: on Tuesday 07 November 2023, Comhairle nan Eilean Siar experienced a criminal cyber incident and is working with Police Scotland, the Scottish Government and the National Cyber Security Centre to investigate the matter.



The Online Planning Portal remains unavailable as does our suite of integrated software and hardware systems. In order to enable access by the wider public to application documents and consult upon planning applications, interim systems have been put in place on the temporary website of Comhairle nan Eilean Siar, including a rudimentary facility to display a limited number of documents per application.

Any party wishing to view the application file in full may do so at the offices of Comhairle nan Eilean Siar at Sandwick Road, Stornoway Isle of Lewis, HS1 2BW or Balivanich, Isle of Benbecula. HS7 5LA, ordinarily between 9am and 5pm Monday to Friday (excluding public and local holidays). It is recommended that in advance of visiting an office to view an application that you make an appointment by sending an email to planning@cne-siar.gov.uk

Ordnance Survey
Ukmapcentre.com

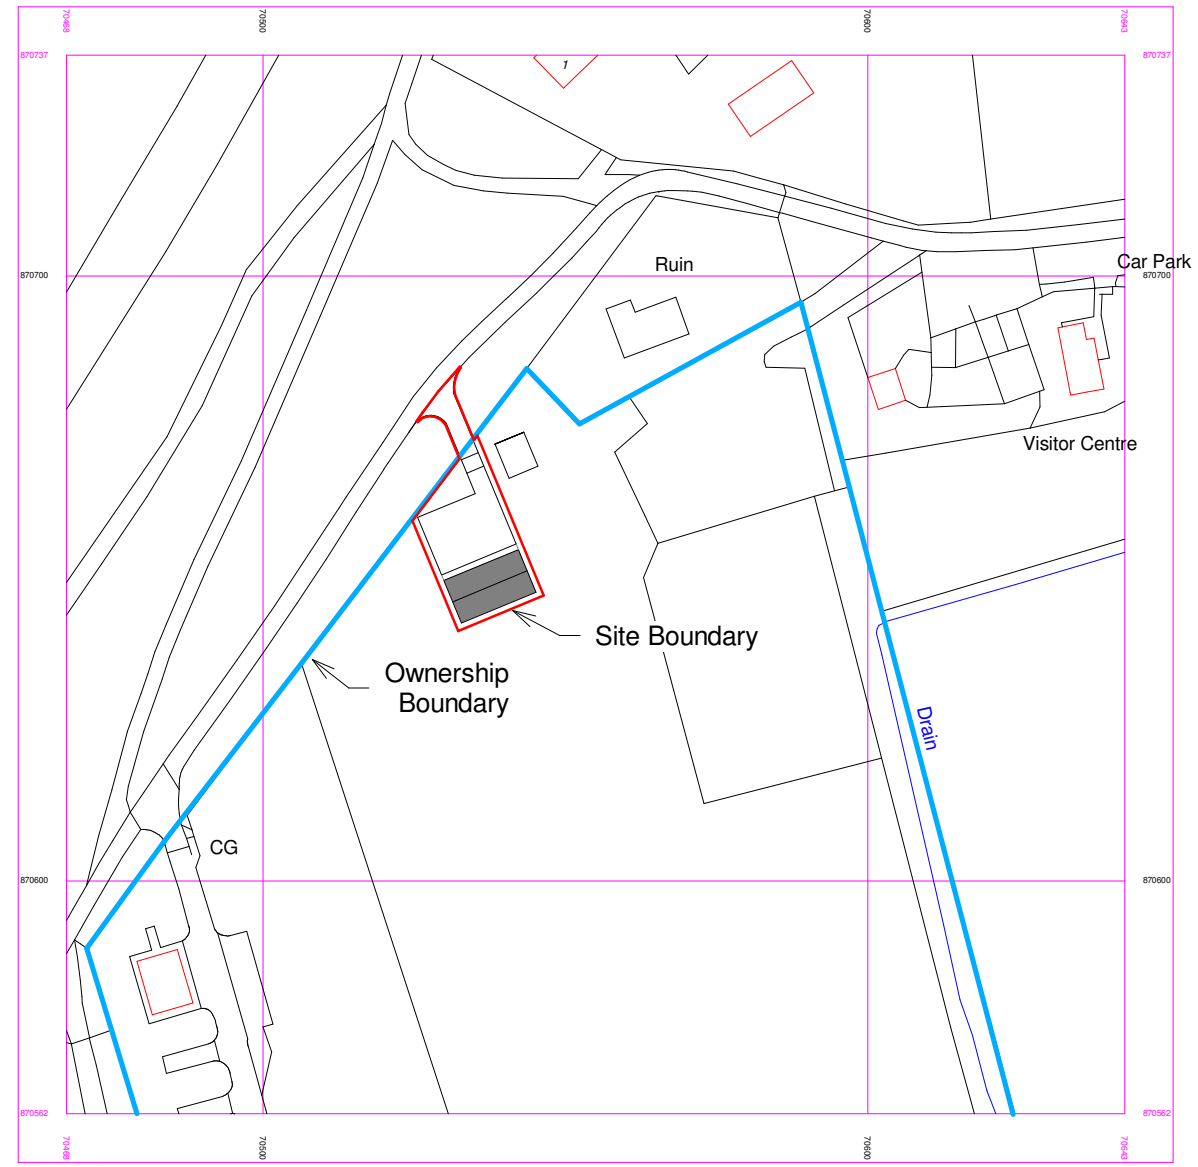


Serial number: 256283
© Crown copyright and database right 2023
Ordnance Survey licence 100048957
Reproduction in whole or in part is prohibited
without the prior permission of Ordnance Survey

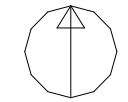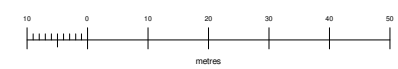

Ownership boundary
(Bing maps,
2023)

Extents of Ownership boundary

PROJECT : PROPOSED FARM SHOP_BALRANALD		
TITLE : LOCATION PLAN		
SCALE : 1:1250@A3	DATE : FEB 23	REV :
STATUS : PLANNING PERMISSION		

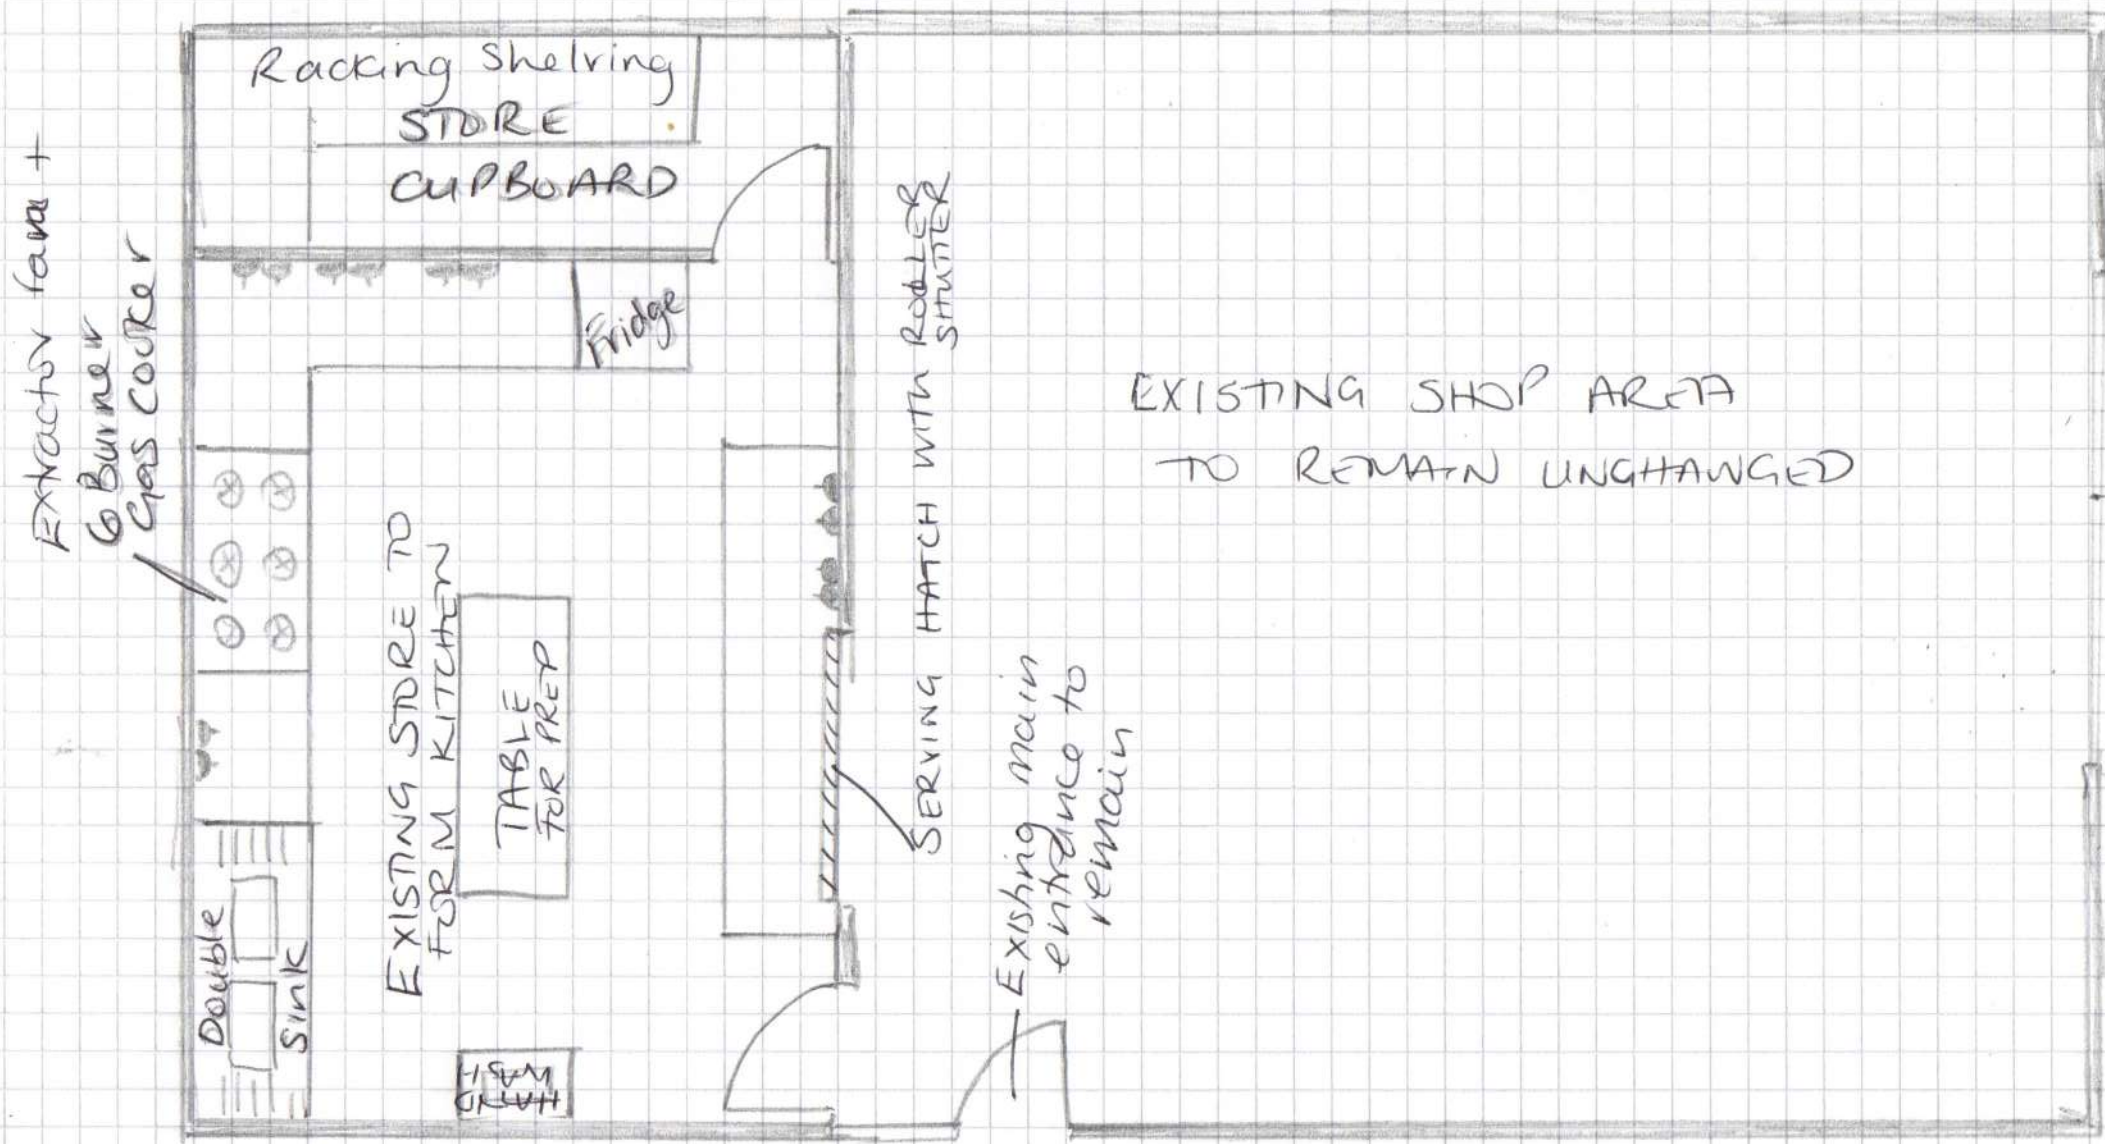

SCALE 1:50

THE DUNES LARDER
FLOOR PLAN