
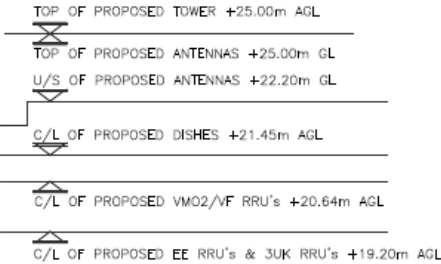


Proposed south east elevation

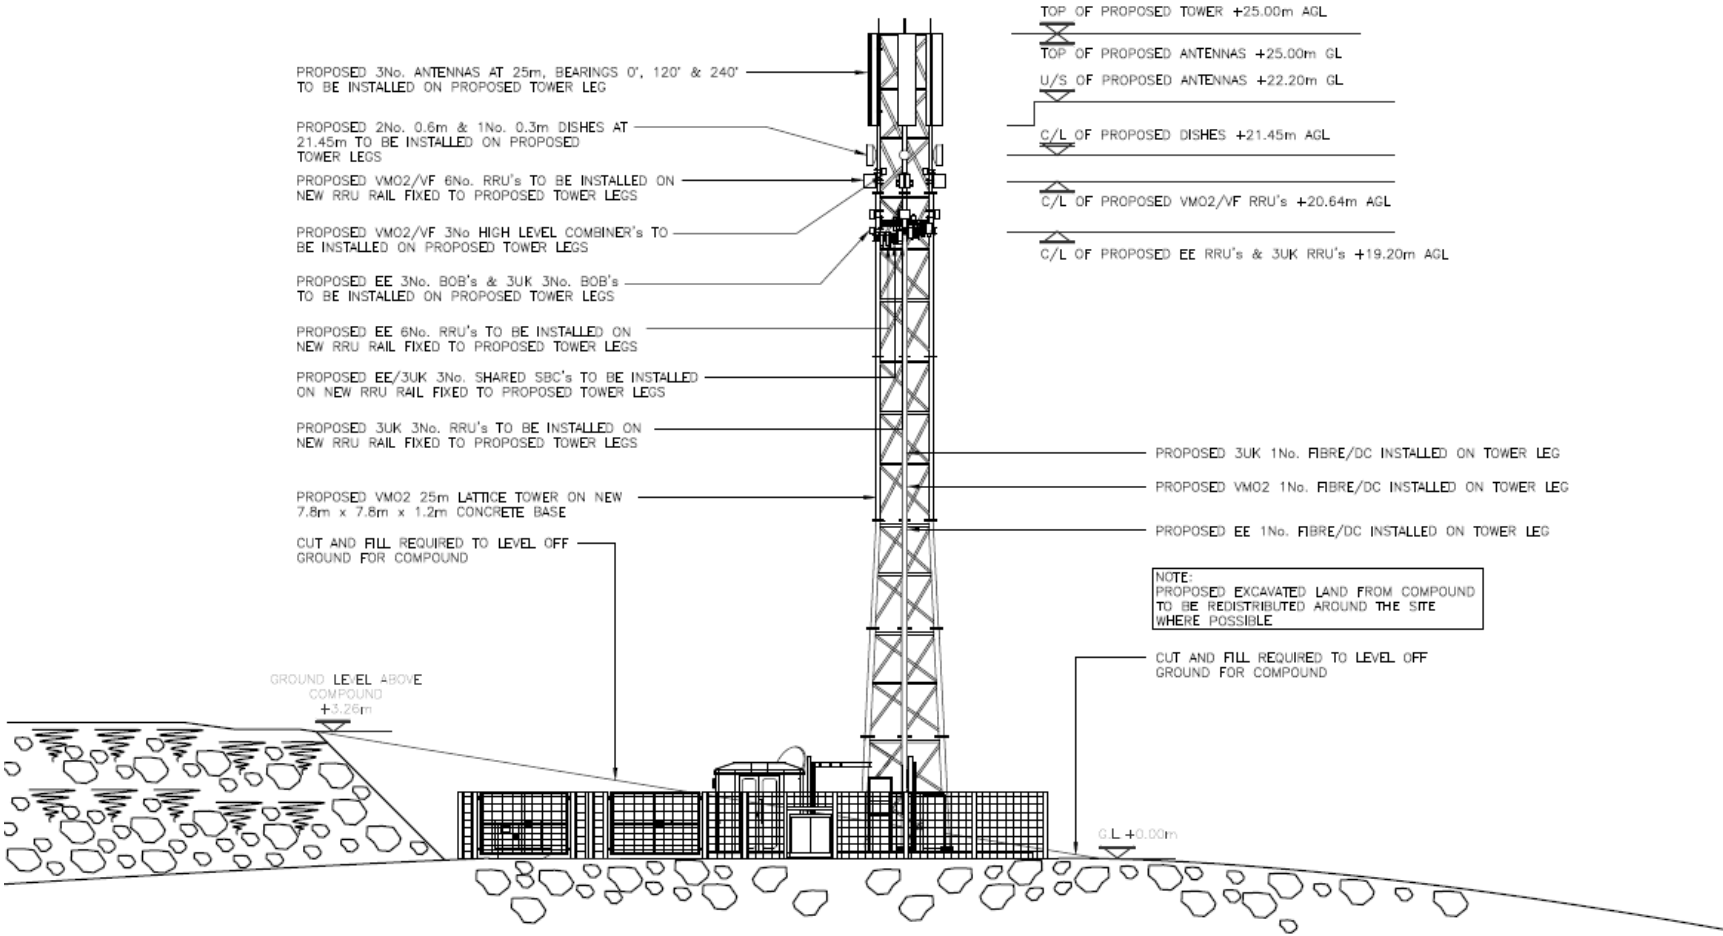

PROPOSED SOUTH-EAST ELEVATION