



PLANS


01 Site context location plan

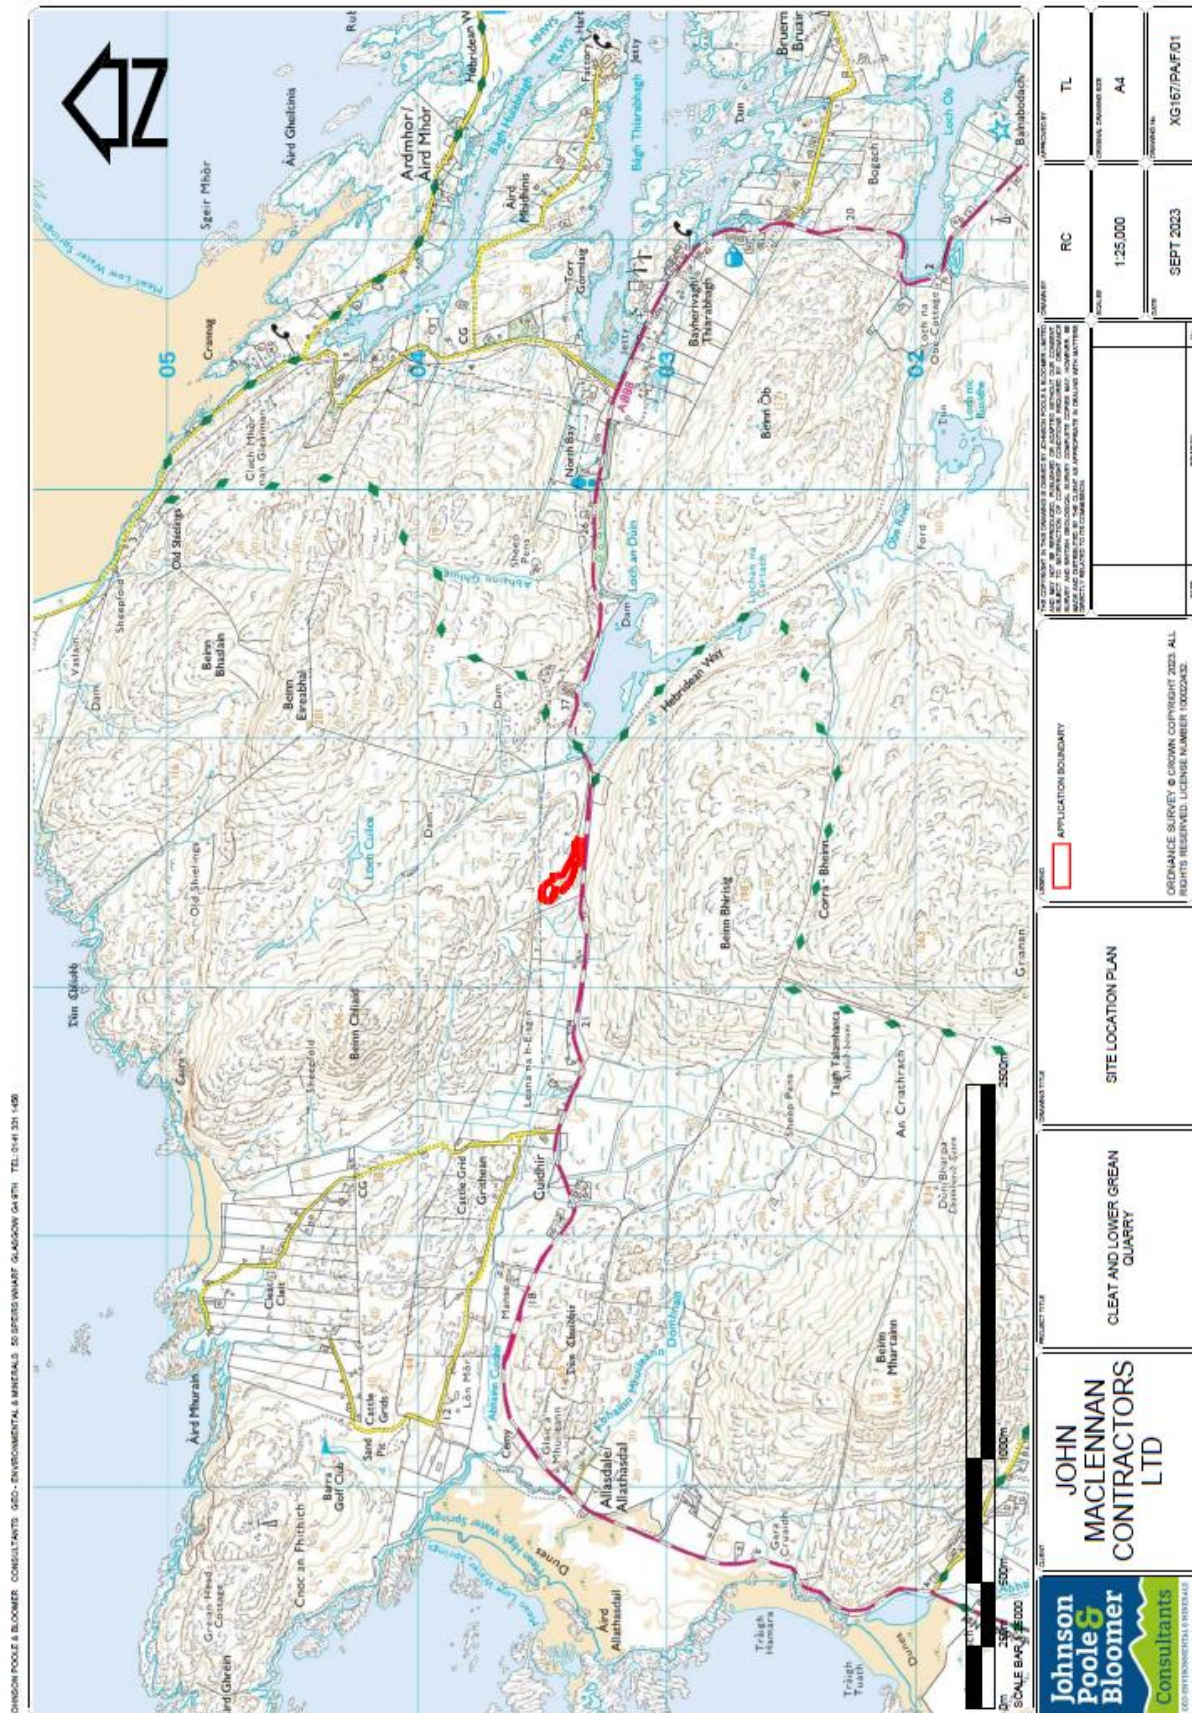

JOHNSON POOLE & BLOOMER CONSULTANTS GEO - ENVIRONMENTAL & MINERALS 50 SPEIRS WHARF GLASGOW G4 9TH TEL: 0141 331 1456

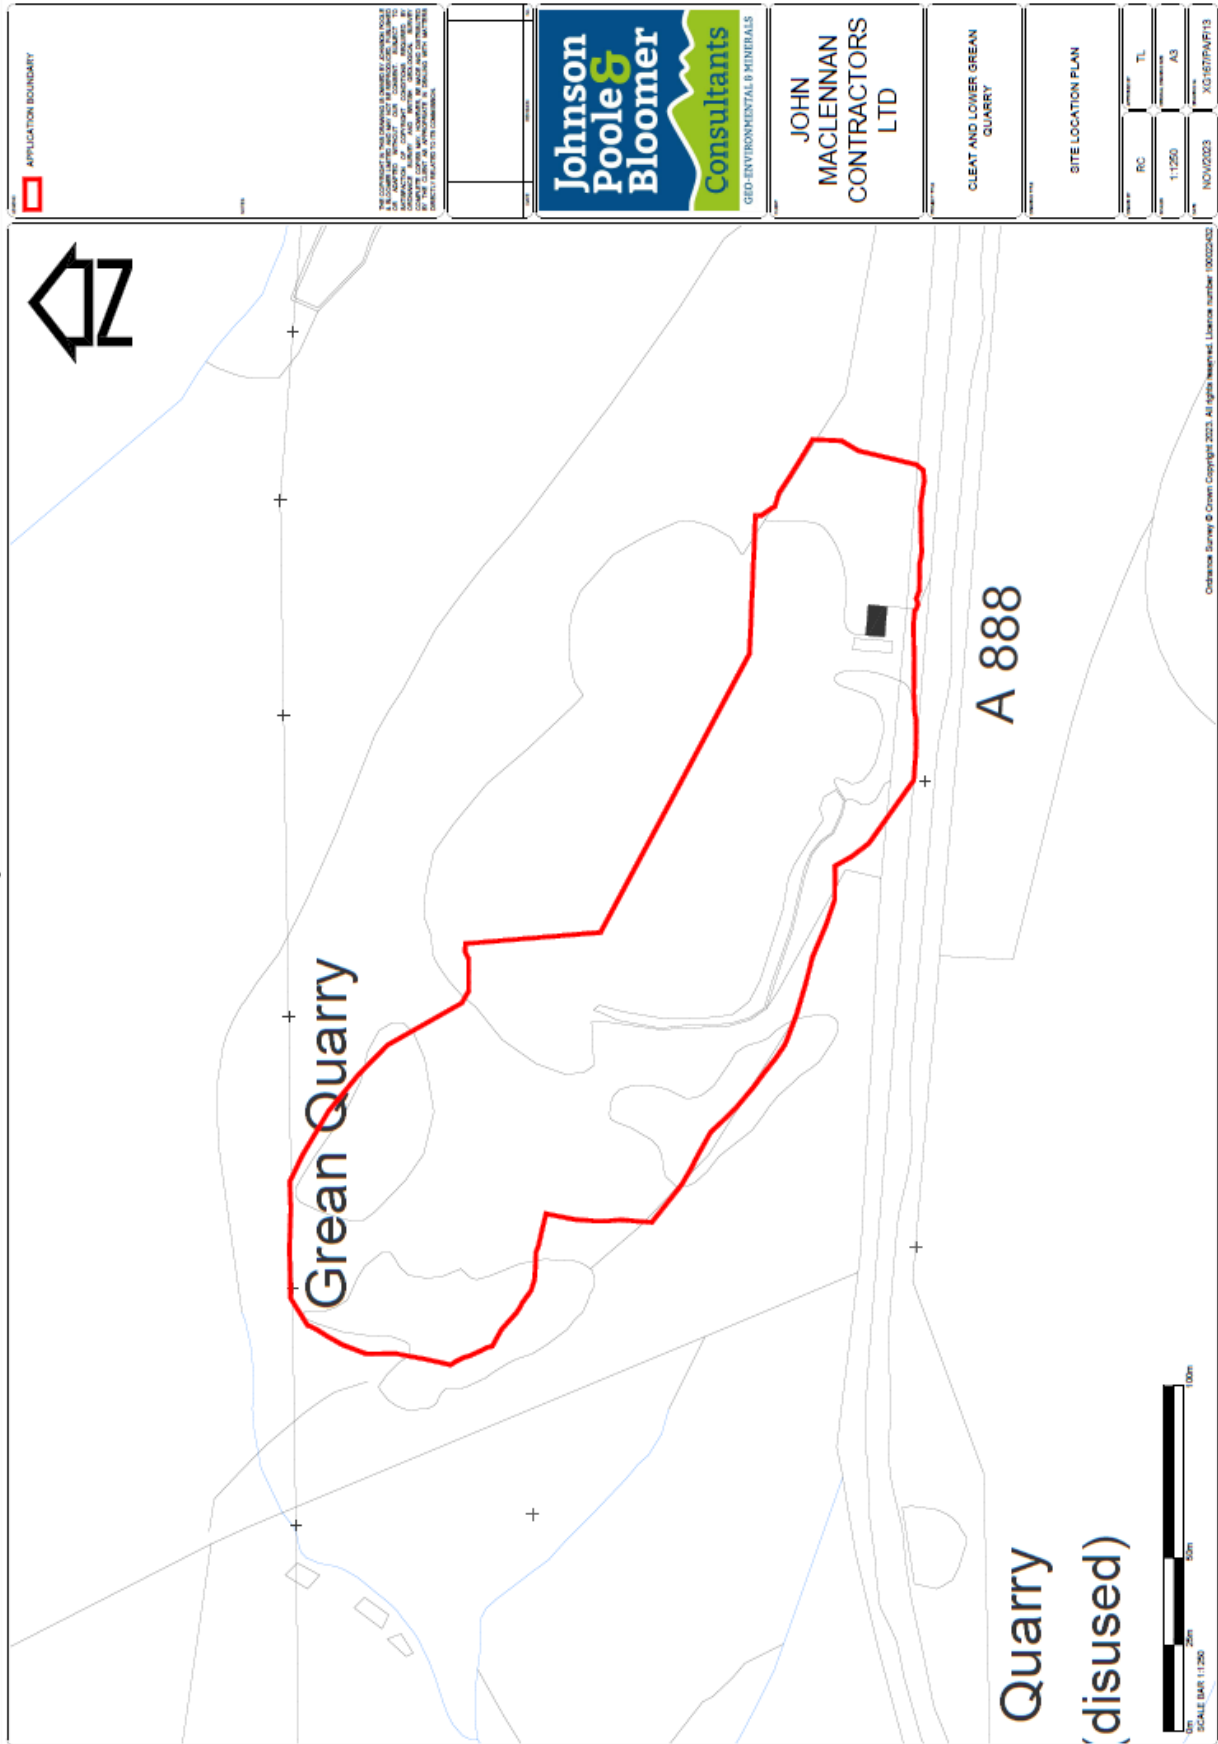


03 Site as existing




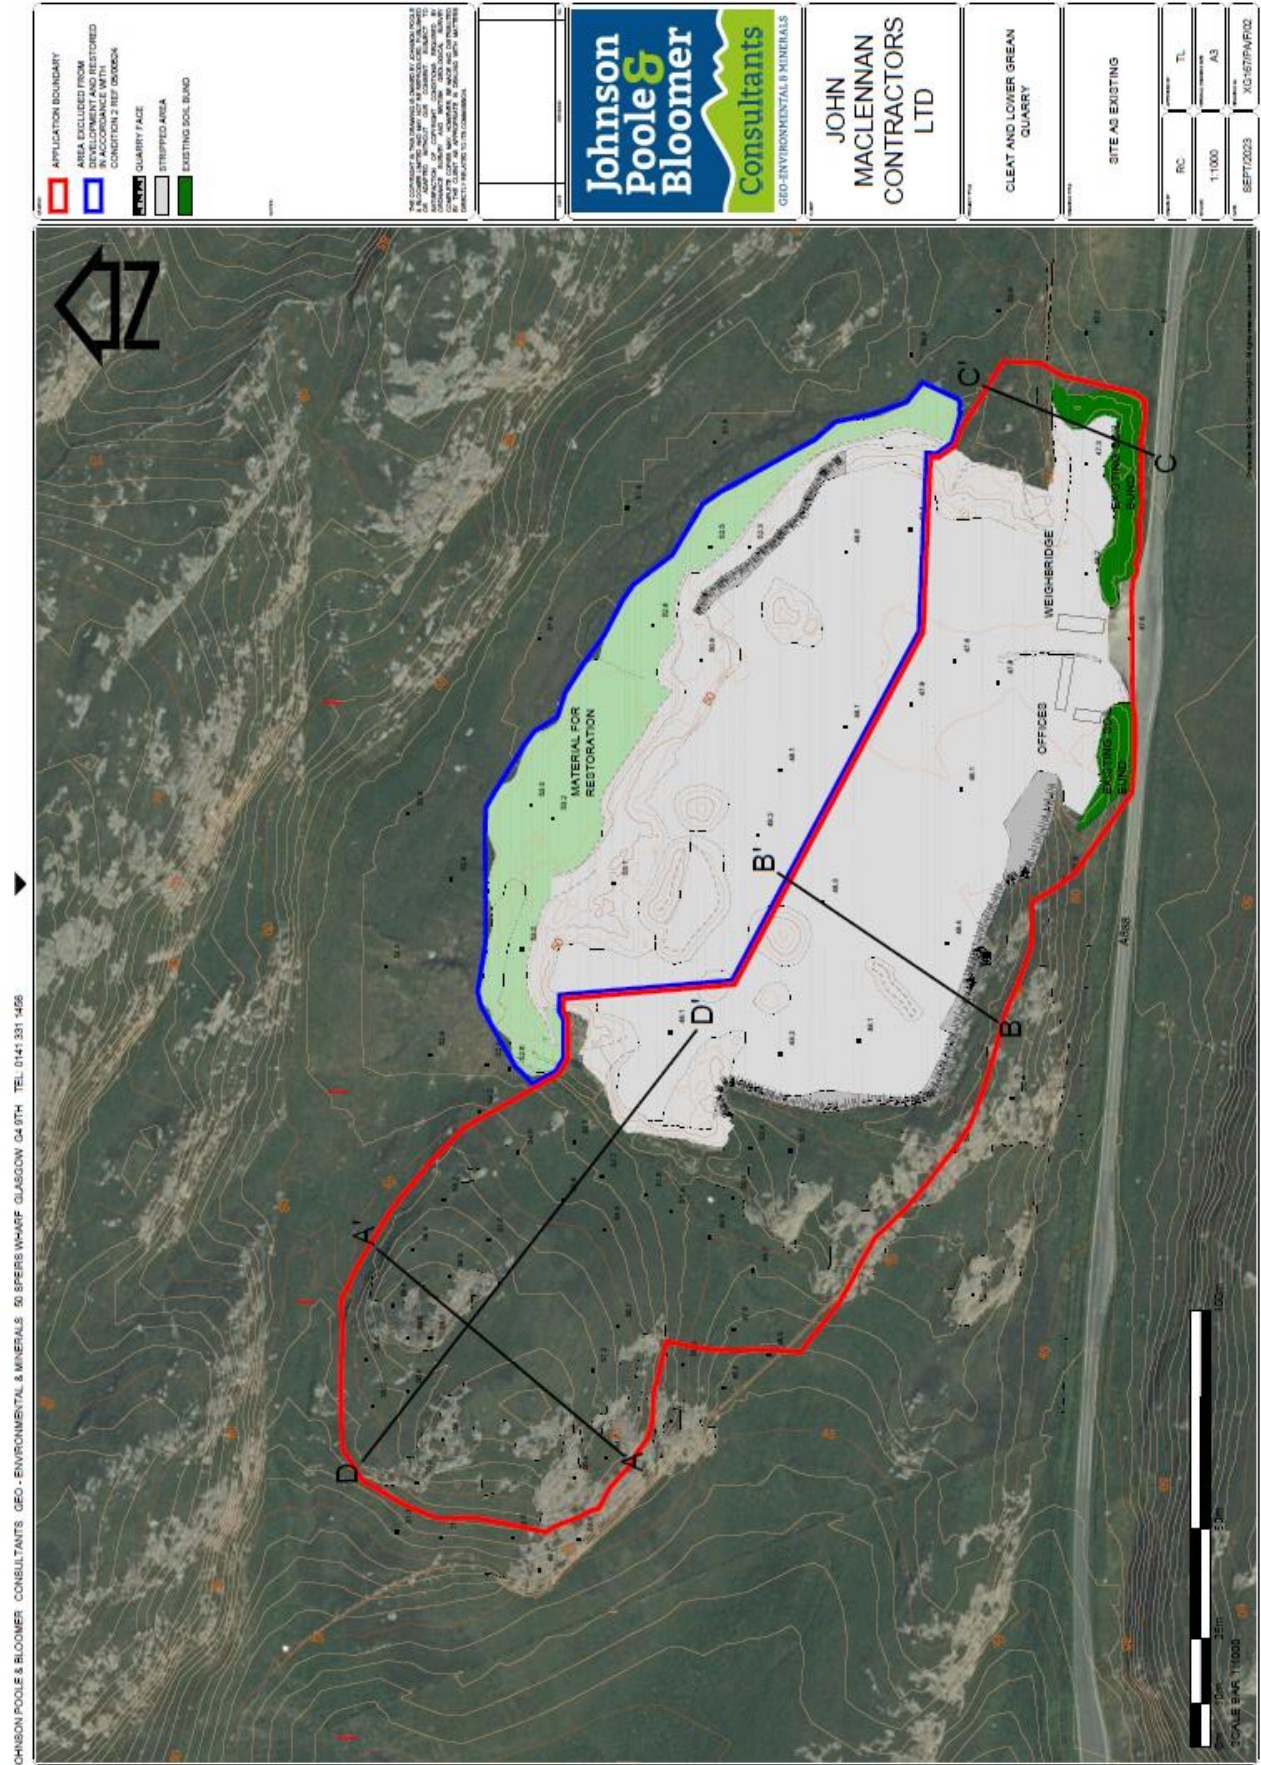


04 Proposed final extraction plan

JOHNSON POOLE & BLOOMER CONSULTANTS GEO-ENVIRONMENTAL & MINERALS 50 SPERS WHARF GLASGOW G4 9TH TEL 0141 331 466

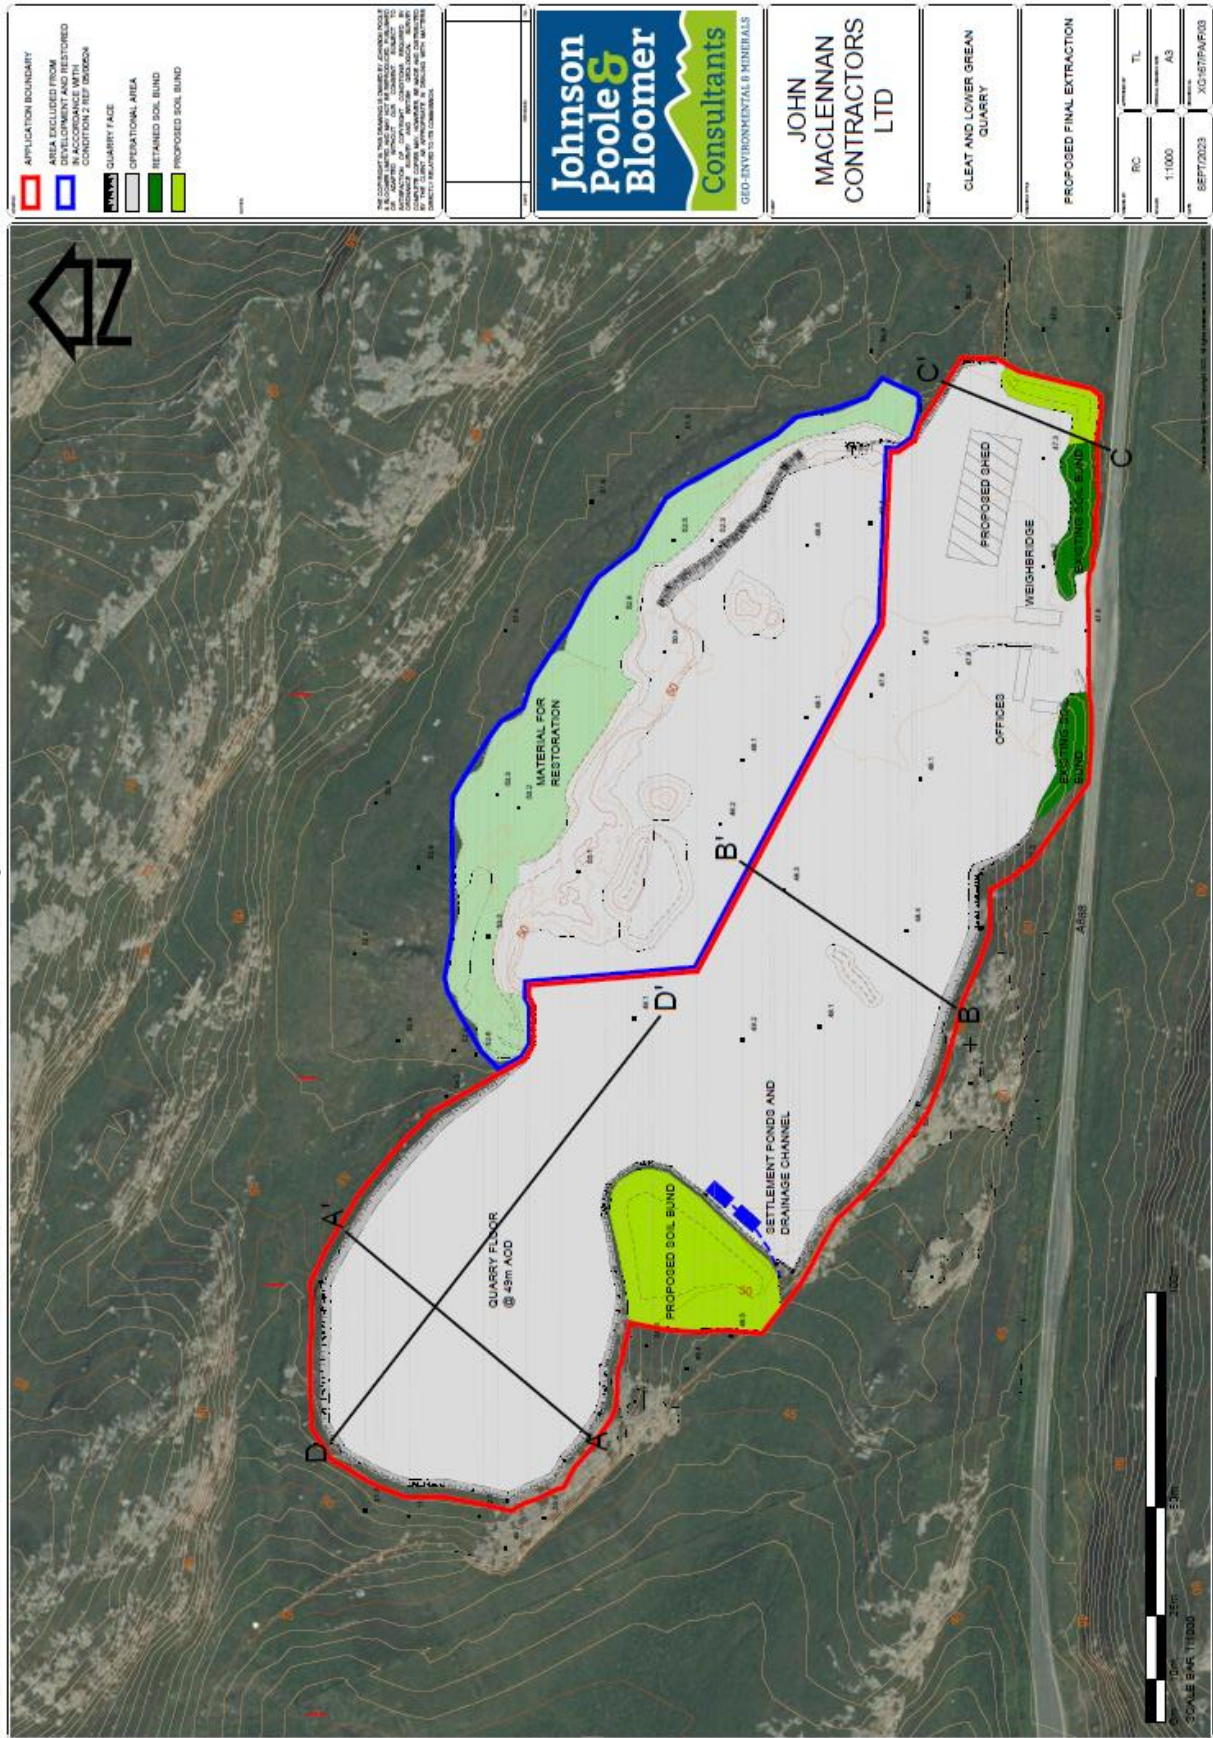

05 Cross Sections

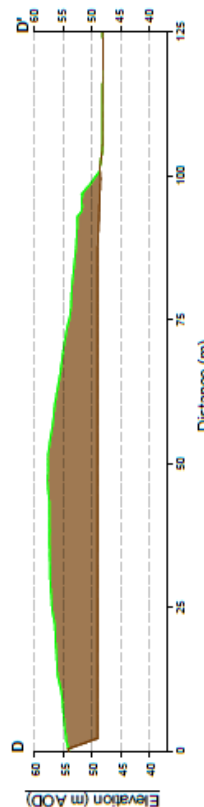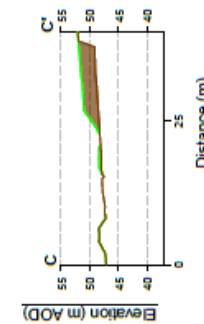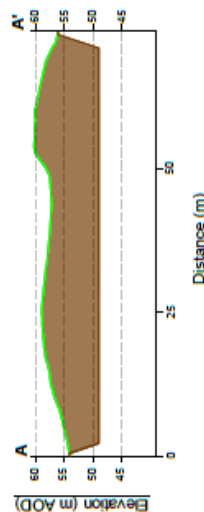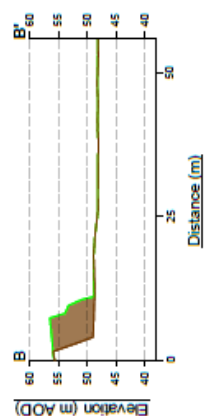

JOHN
MACLENNAN
CONTRACTORS
LTD

CLEAT AND LOWER ORGAN
QUARRY


CROSS SECTIONS

— SITE AS EXISTING
— PROPOSED FINAL EXTRACTION


DATE	17/09/2023
BY	17/09/2023
CHECKED	17/09/2023
APPROVED	17/09/2023

PROJECT	TL
CLIENT	AD
DATE	17/09/2023
BY	17/09/2023
CHECKED	17/09/2023
APPROVED	17/09/2023


06 Restoration plan

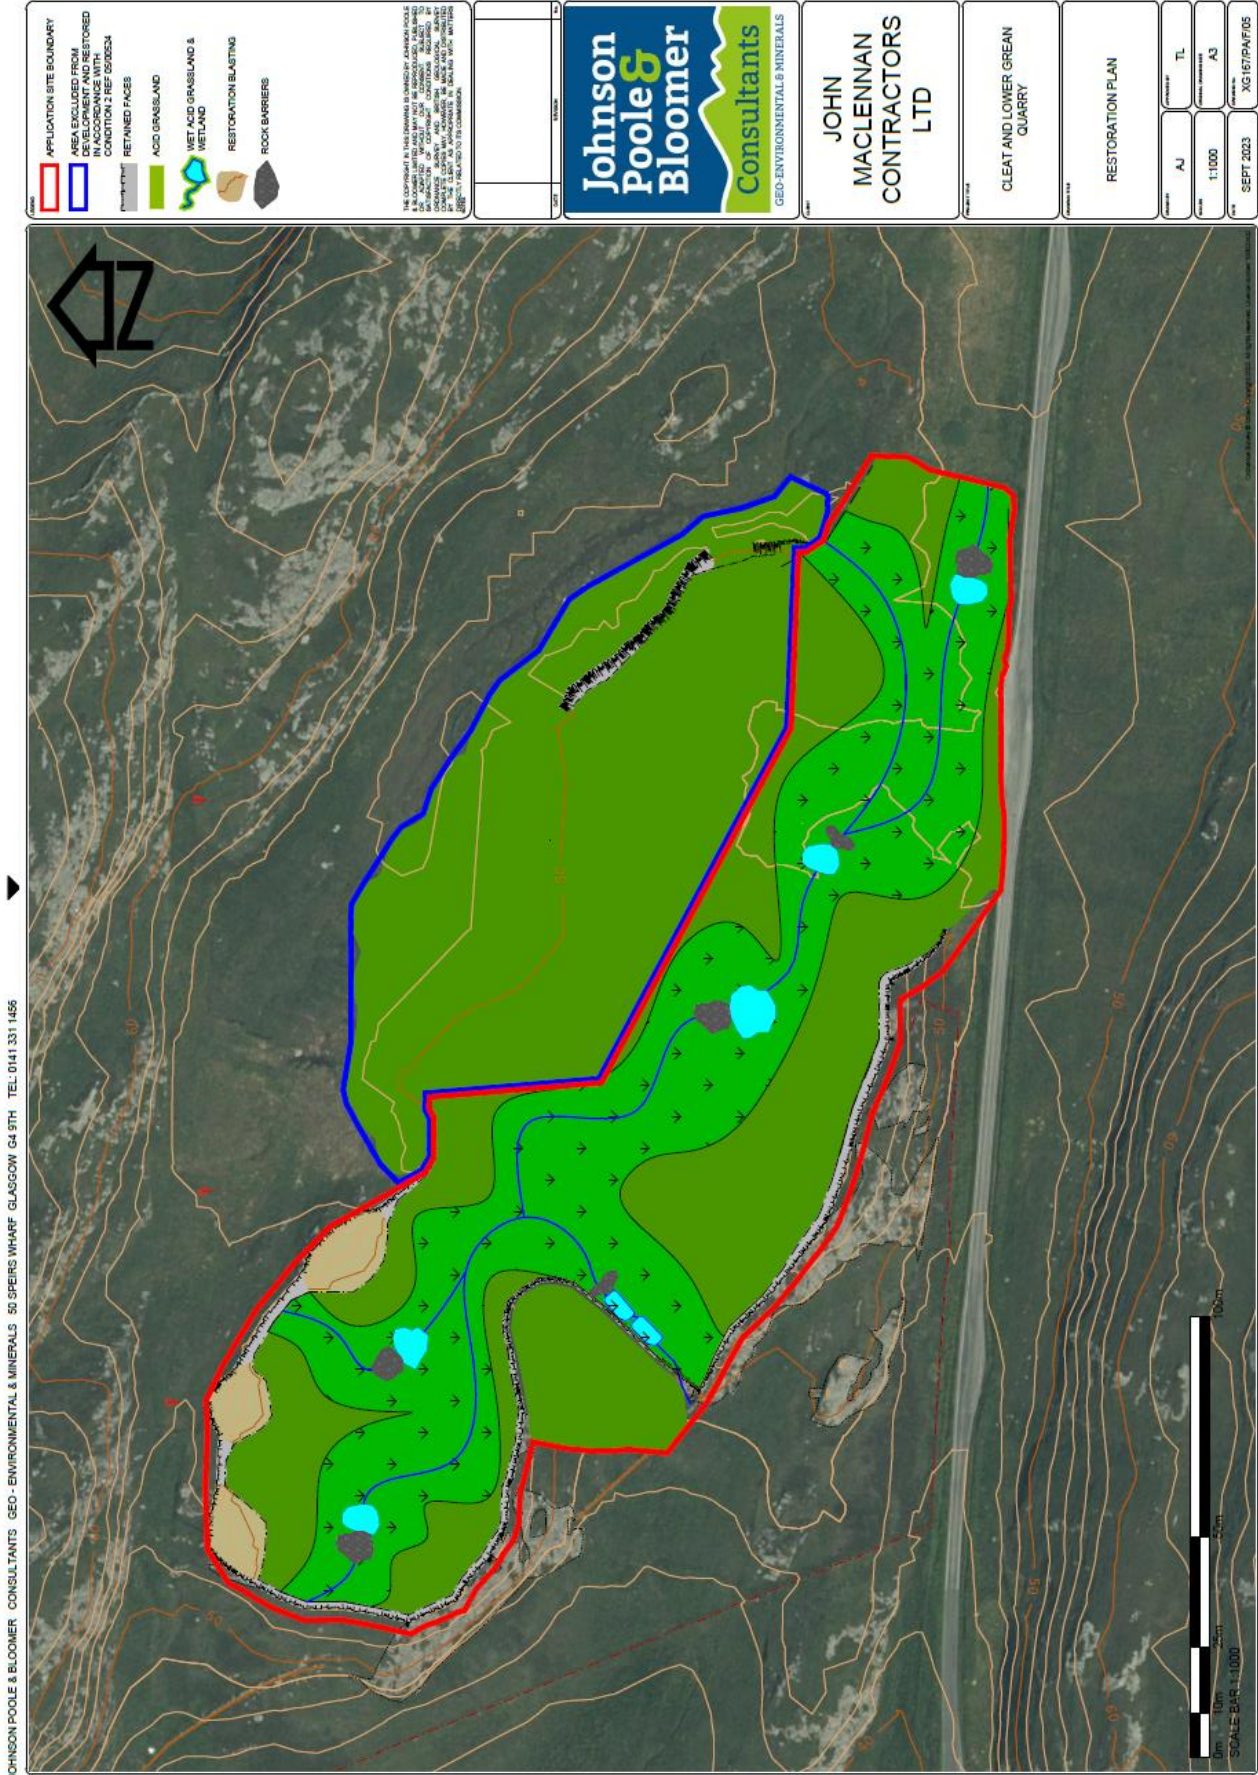


07 ZTV Existing quarry

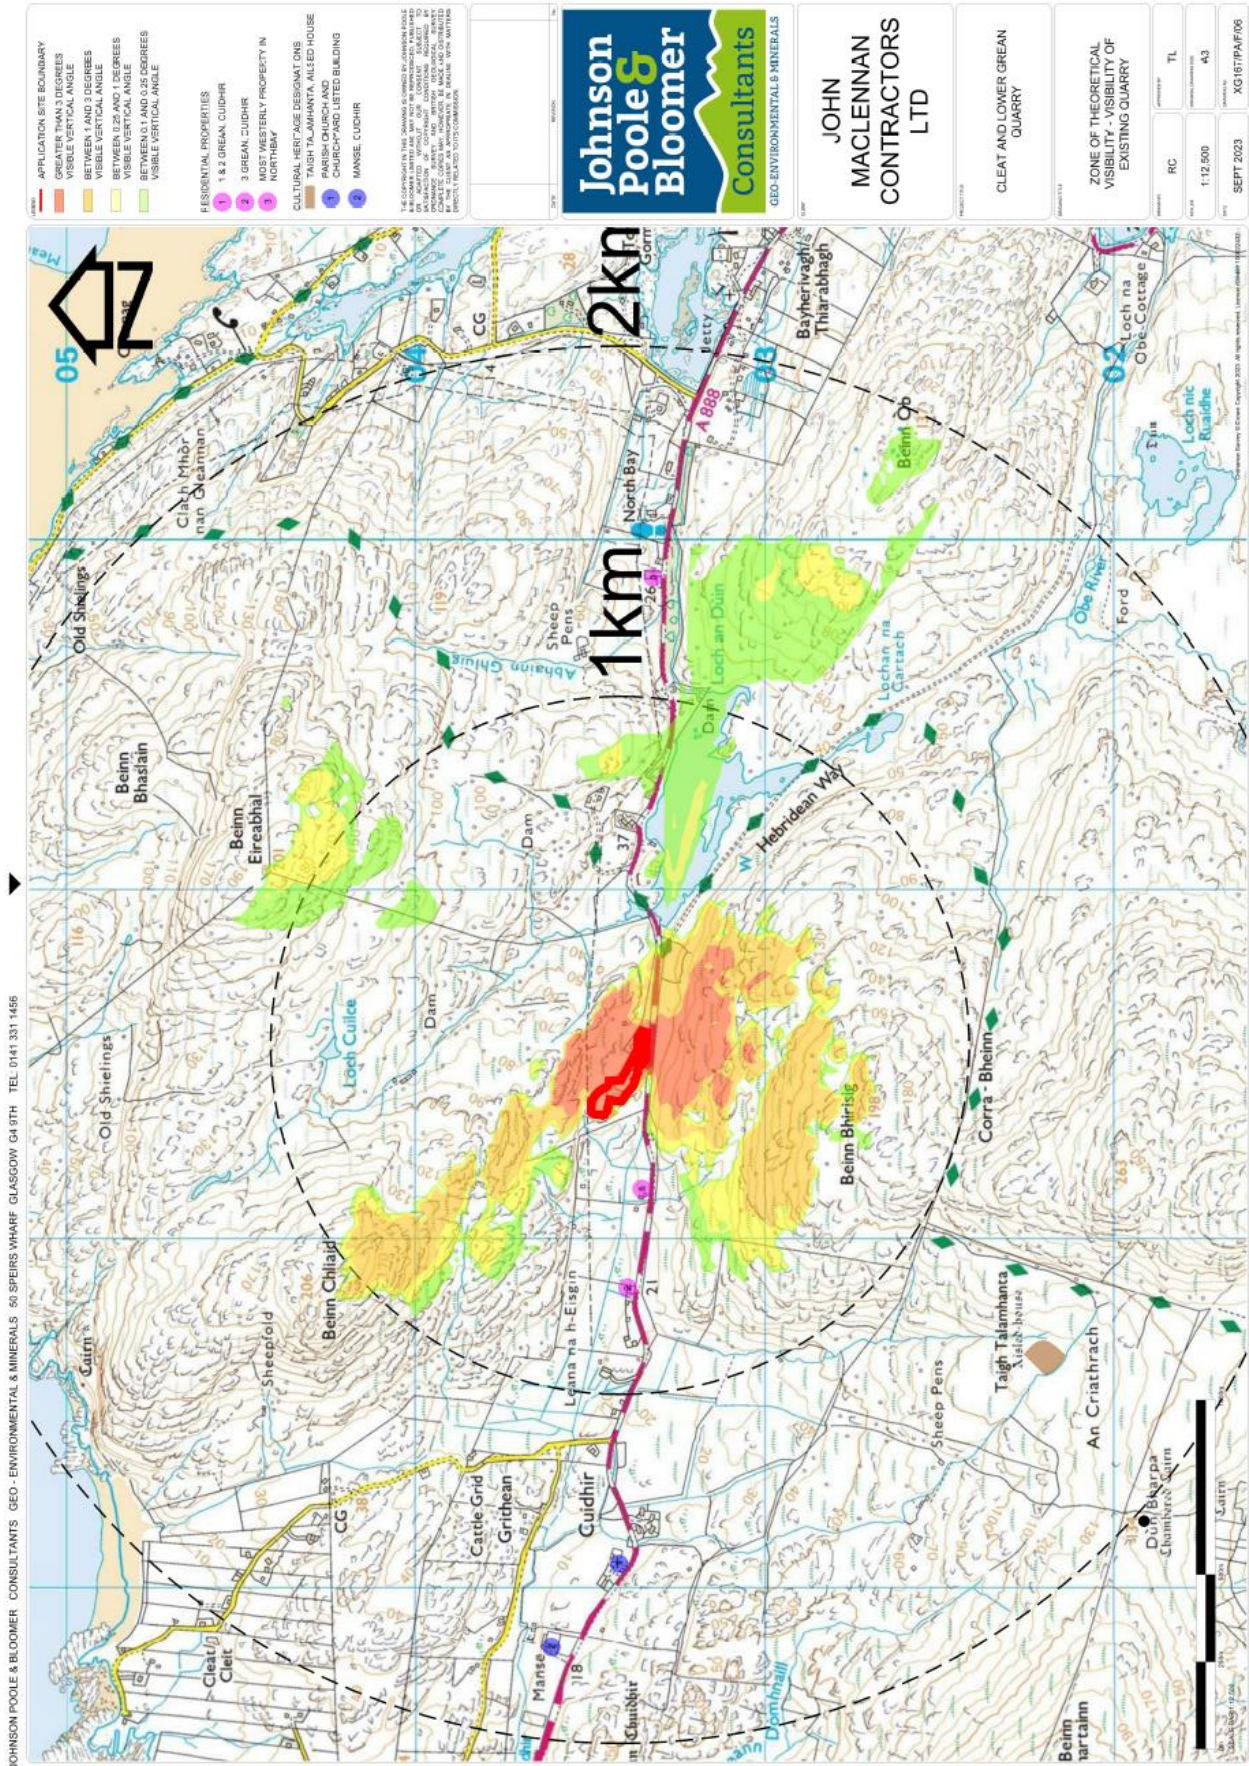


08 ZTV Existing quarry and extension area

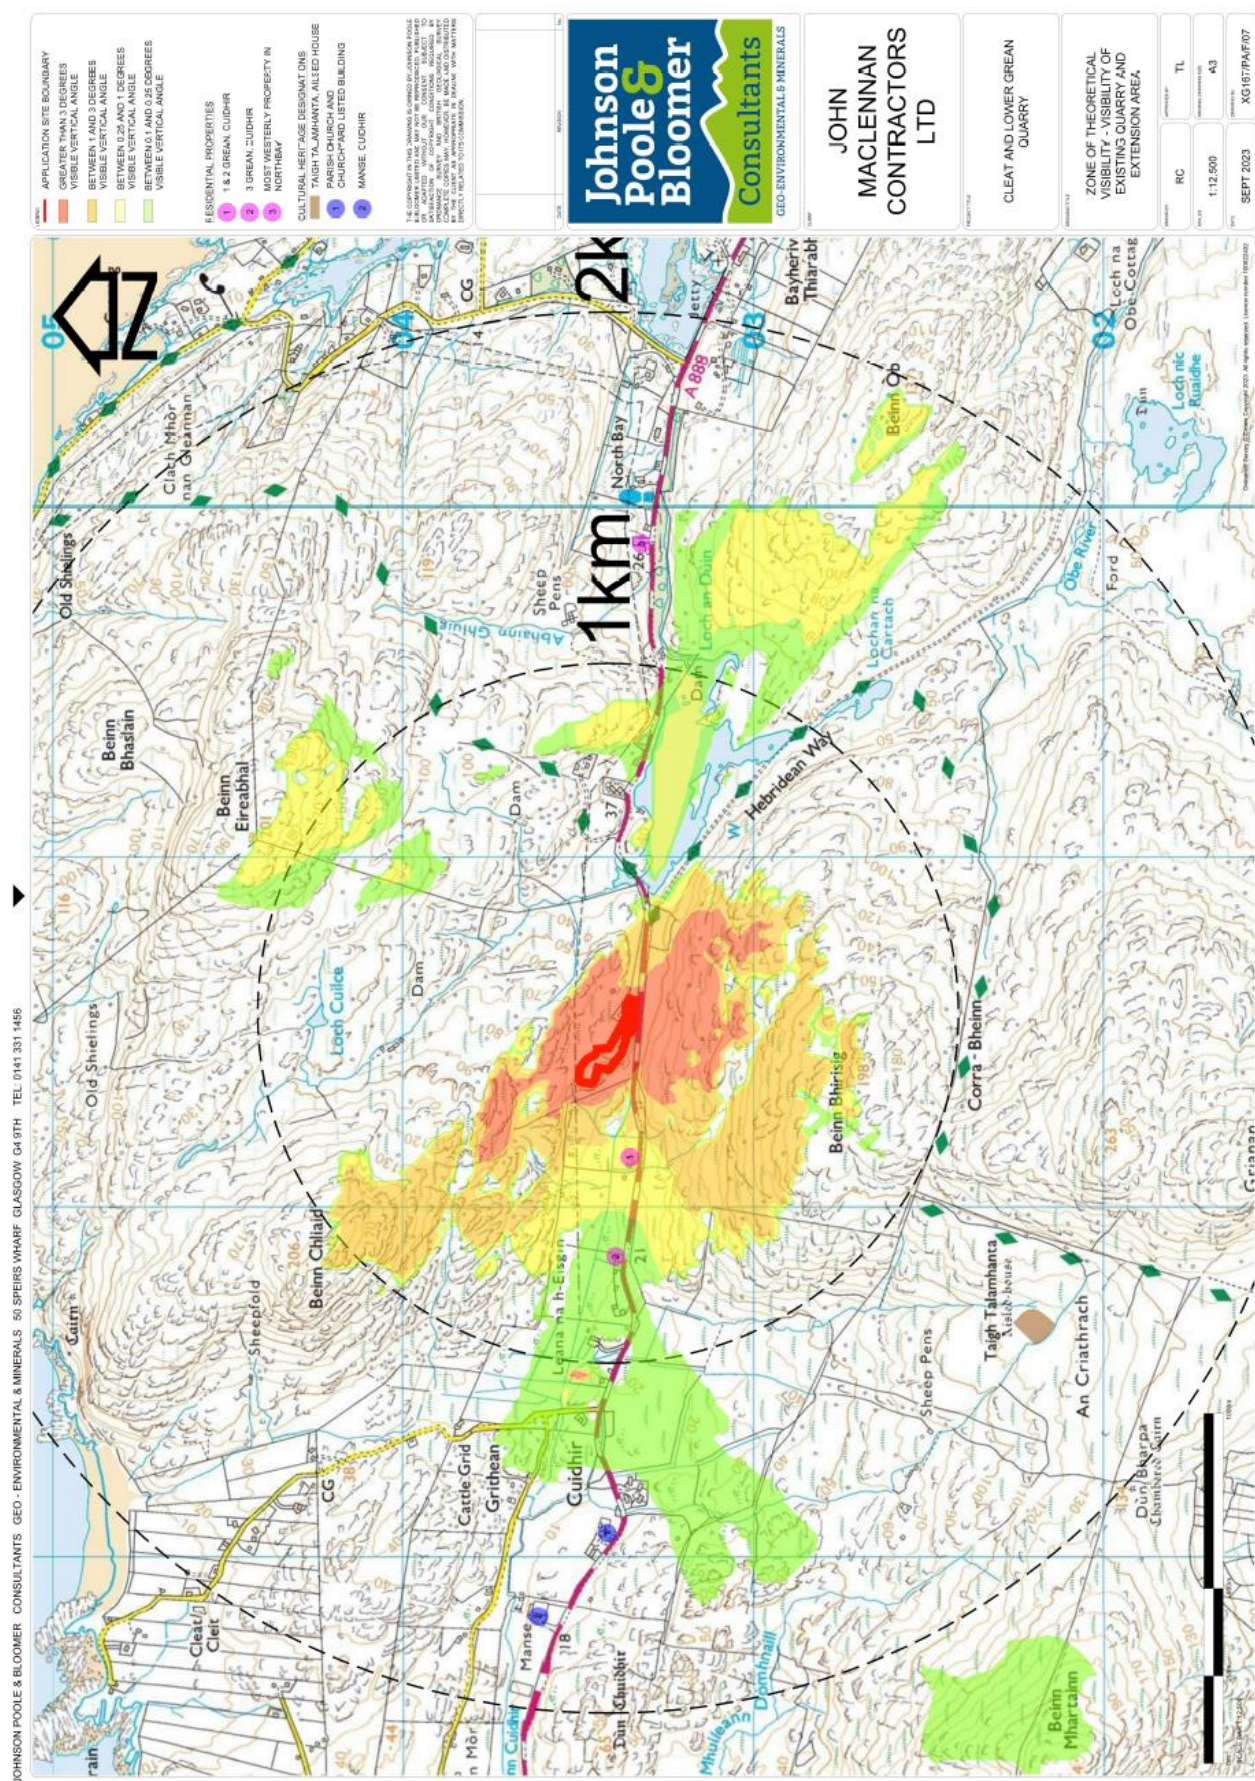

JOHNSON POOLE & BLOOMER CONSULTANTS GEO - ENVIRONMENTAL & MINERALS 50 SPEIRS WHARF GLASGOW G4 0TH TEL: 0141 331 1456

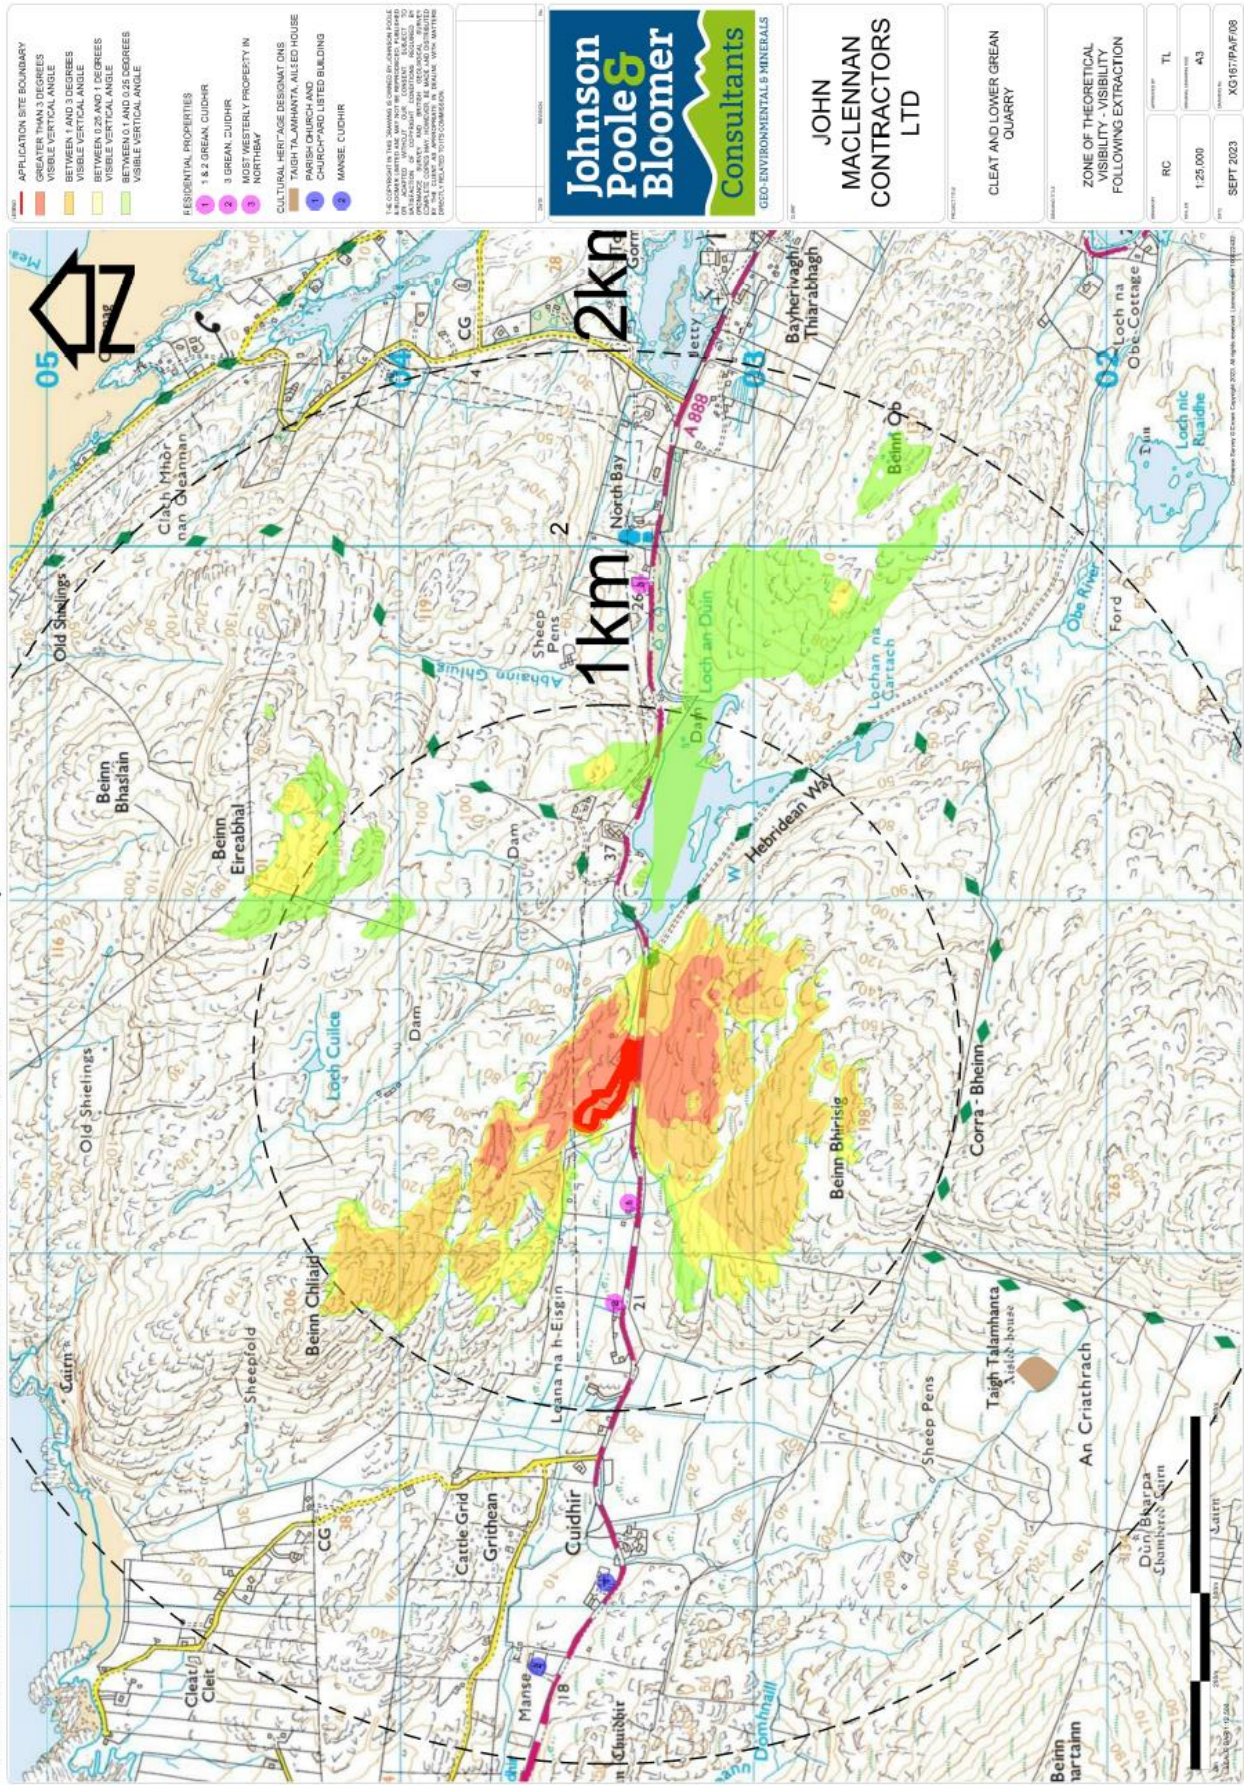

10 Soil Depth Survey

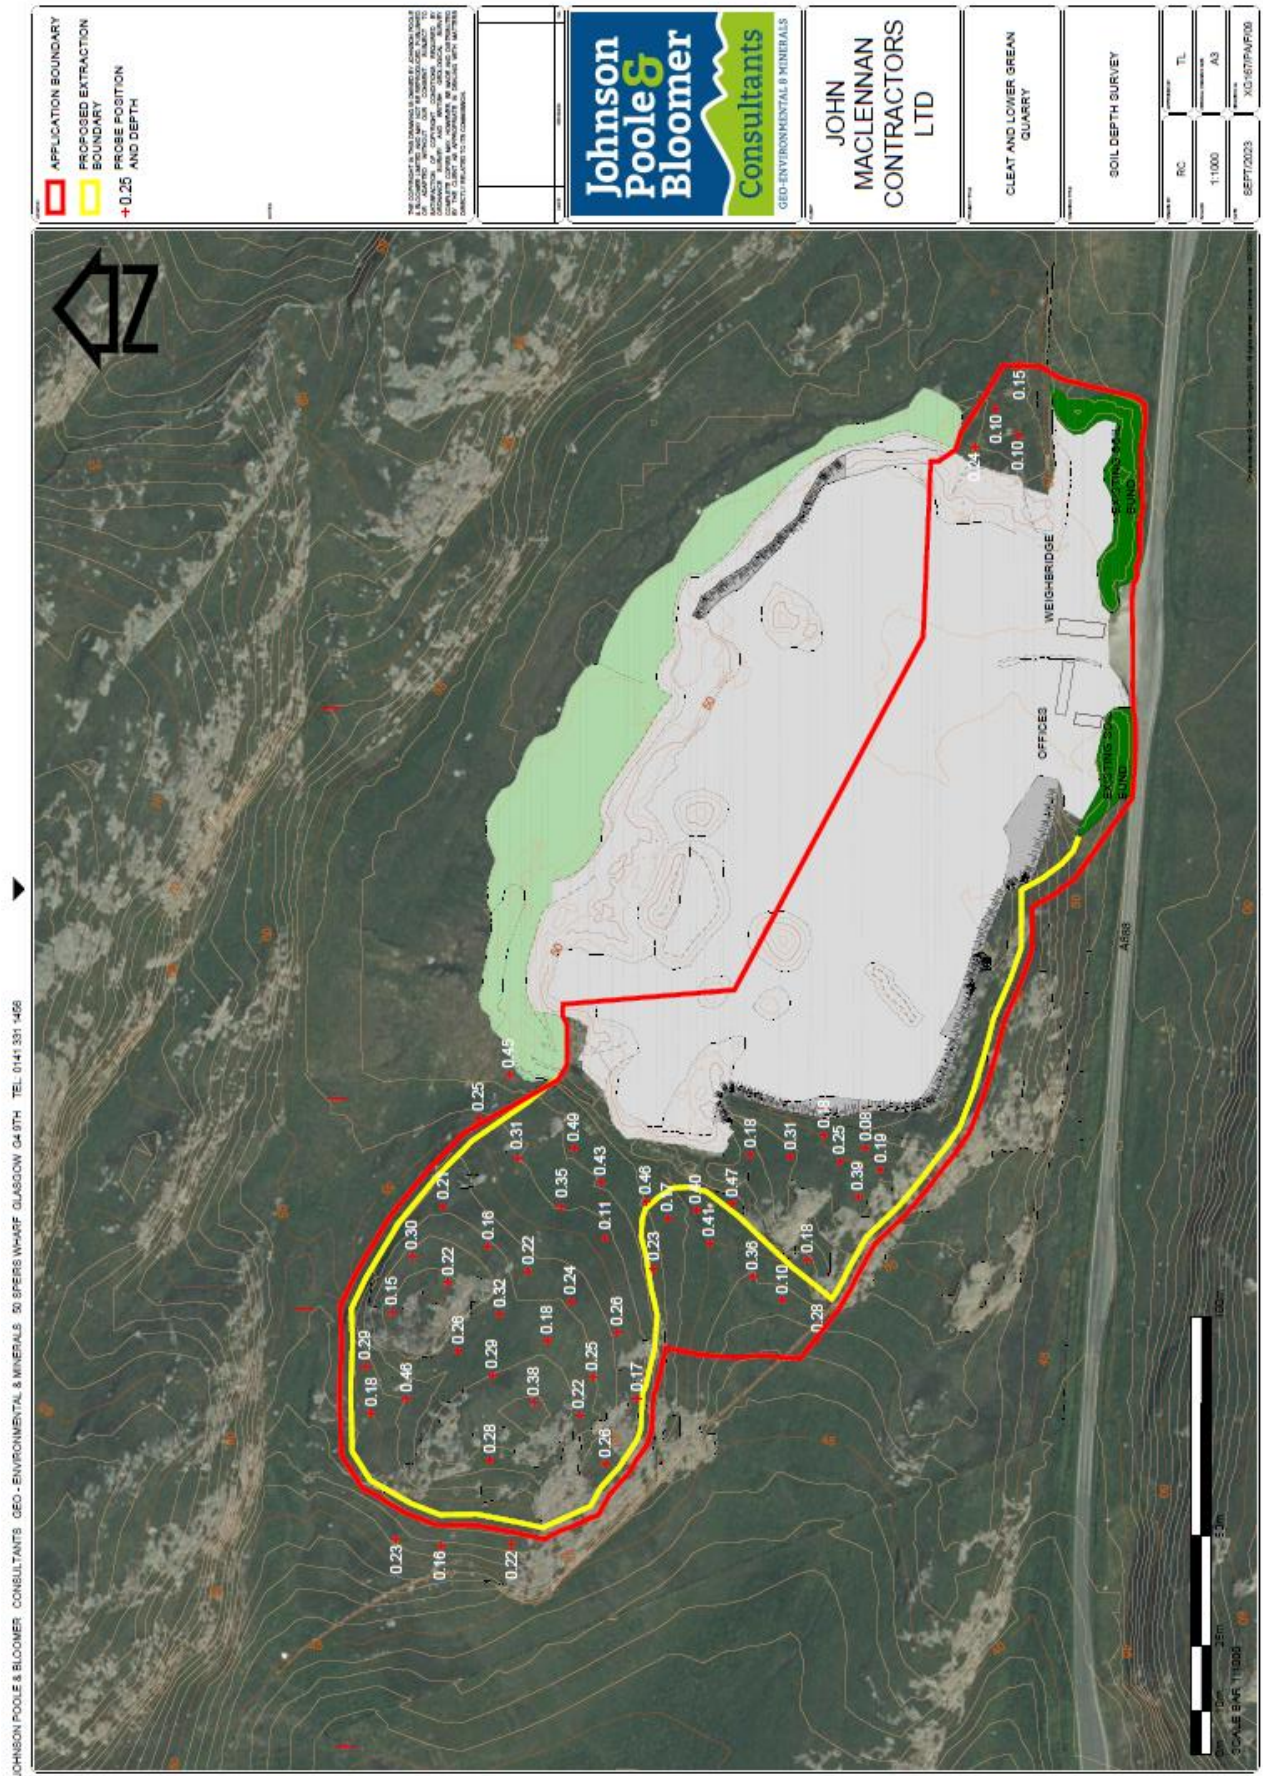

JOHNSON POOLE & BLOOMER CONSULTANTS GEO - ENVIRONMENTAL & MINERALS 50 SPEERS WHARF GLASGOW G4 5TH TEL: 0141 331 1456

